

PROJECT	DESIGNATION
1600719	1600719
CONTRACT	BRIDGE FILE
B-40273	15-00108

STRUCTURE DATA				
STRUCTURE	TYPE	SPAN AND SKEW	OVER	STATION
15-00108	Composite Prestressed Concrete Bulb-Tee Beam	Single Span: 109'-0" Skew: 0°	Johnson Fork Creek	10+04.50 Line "PR-A"

DEARBORN COUNTY COMMISSIONERS

Jim Thatcher, President
Date

Art Little, Member
Date


Rick Probst, Member
Date

DEARBORN COUNTY AUDITOR

Connie Fromhold
Date

DEARBORN COUNTY ENGINEER

J. Todd Listerman, PE
Employee in Responsible Charge
Date

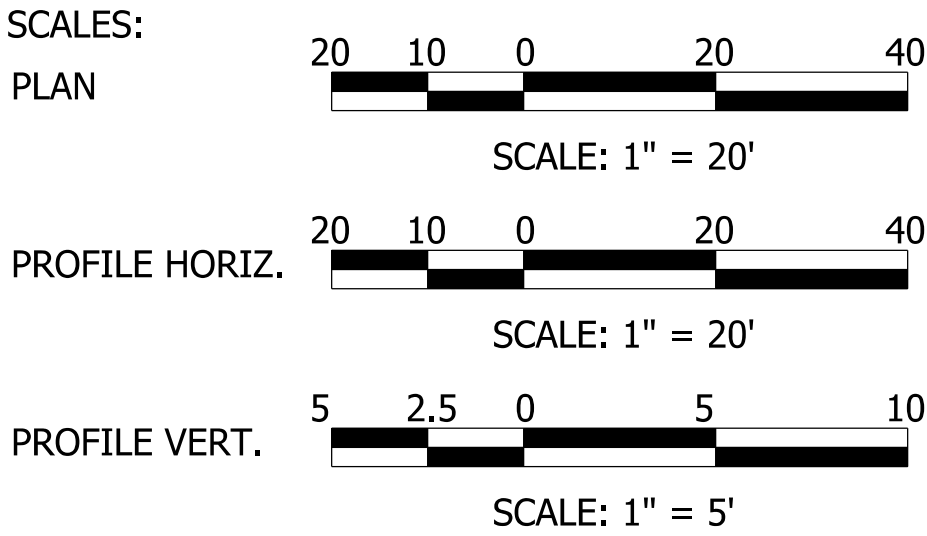

FULL SIZE PLANS HAVE BEEN PREPARED USING STANDARD ENGINEERING SCALES. REDUCED SIZED PLANS WILL NOT CONFORM TO STANDARD SCALES. IN MAKING MEASUREMENTS ON REDUCED PLANS, THE SCALES ABOVE MAY BE USED.

CERTIFIED BY: _____
REGISTERED PROFESSIONAL ENGINEER
STATE OF INDIANA NO. _____
COVERING OVERALL DESIGN
DATE

CERTIFIED BY: _____
REGISTERED PROFESSIONAL ENGINEER
STATE OF INDIANA NO. _____
COVERING CIVIL DESIGN
DATE

CERTIFIED BY: _____
REGISTERED PROFESSIONAL ENGINEER
STATE OF INDIANA NO. _____
COVERING BRIDGE DESIGN
DATE

NOT FOR
CONSTRUCTION

DLZ INDIANA, LLC

NOT FOR
CONSTRUCTION

DLZ INDIANA, LLC

NOT FOR
CONSTRUCTION

DLZ INDIANA, LLC




PLANS PREPARED BY:
DLZ INDIANA, LLC
157 E MARYLAND ST,
INDIANAPOLIS, IN 46204
(317)663-4120

APPROVED
FOR LETTING: _____
INDIANA DEPARTMENT OF TRANSPORTATION
DATE

BRIDGE FILE		
15-00108		
DESIGNATION		
1600719		
SHEETS		
1	of	38
CONTRACT	PROJECT	
B-40273	1600719	




INDIANA DEPARTMENT OF TRANSPORTATION

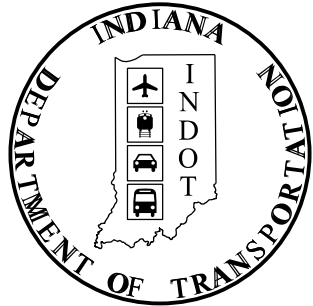

STAGE 2 PLANS
NOVEMBER 2020

BRIDGE PLANS FOR SPANS OVER 20 FEET ROUTE: HARRISON-BROOKVILLE ROAD AT JOHNSON FORK CREEK PROJECT NO. 1600719 P.E. 1600719 R/W 1600719 CONST.

Bridge Replacement on Harrison-Brookville Road over Johnson Fork Creek Interchange
Located approximately 1.05 miles east of Interstate 74/State Road 52
Sections 11, 12, 13 & 14, Township 7N, Range 1W, Harrison Township, Dearborn County.

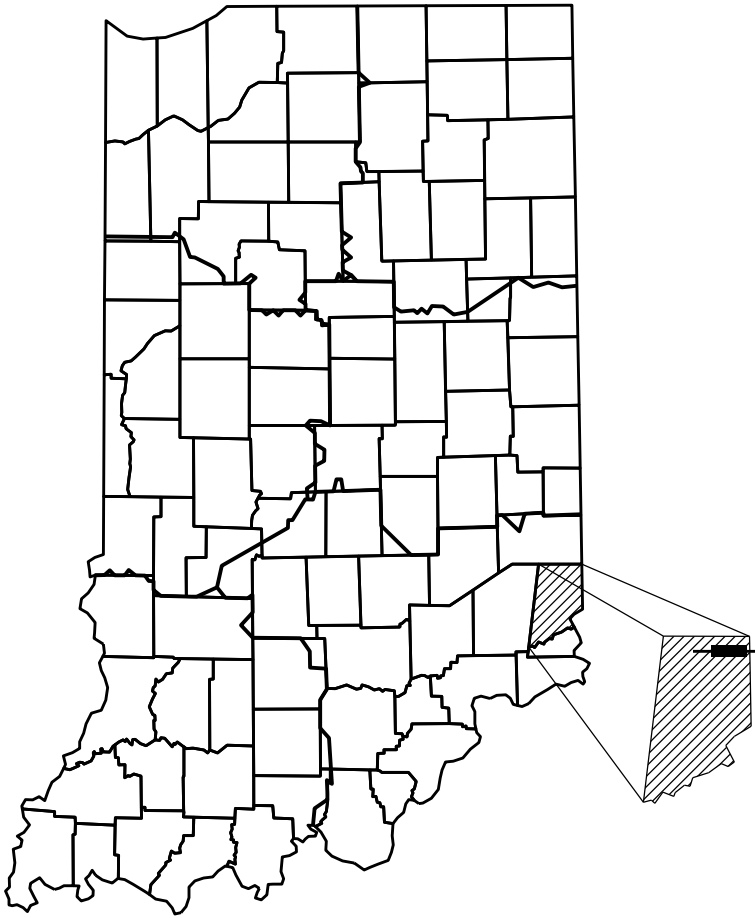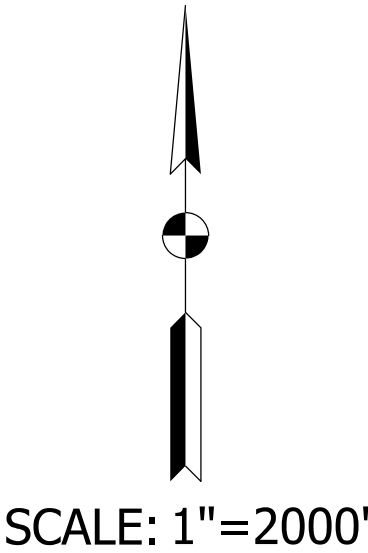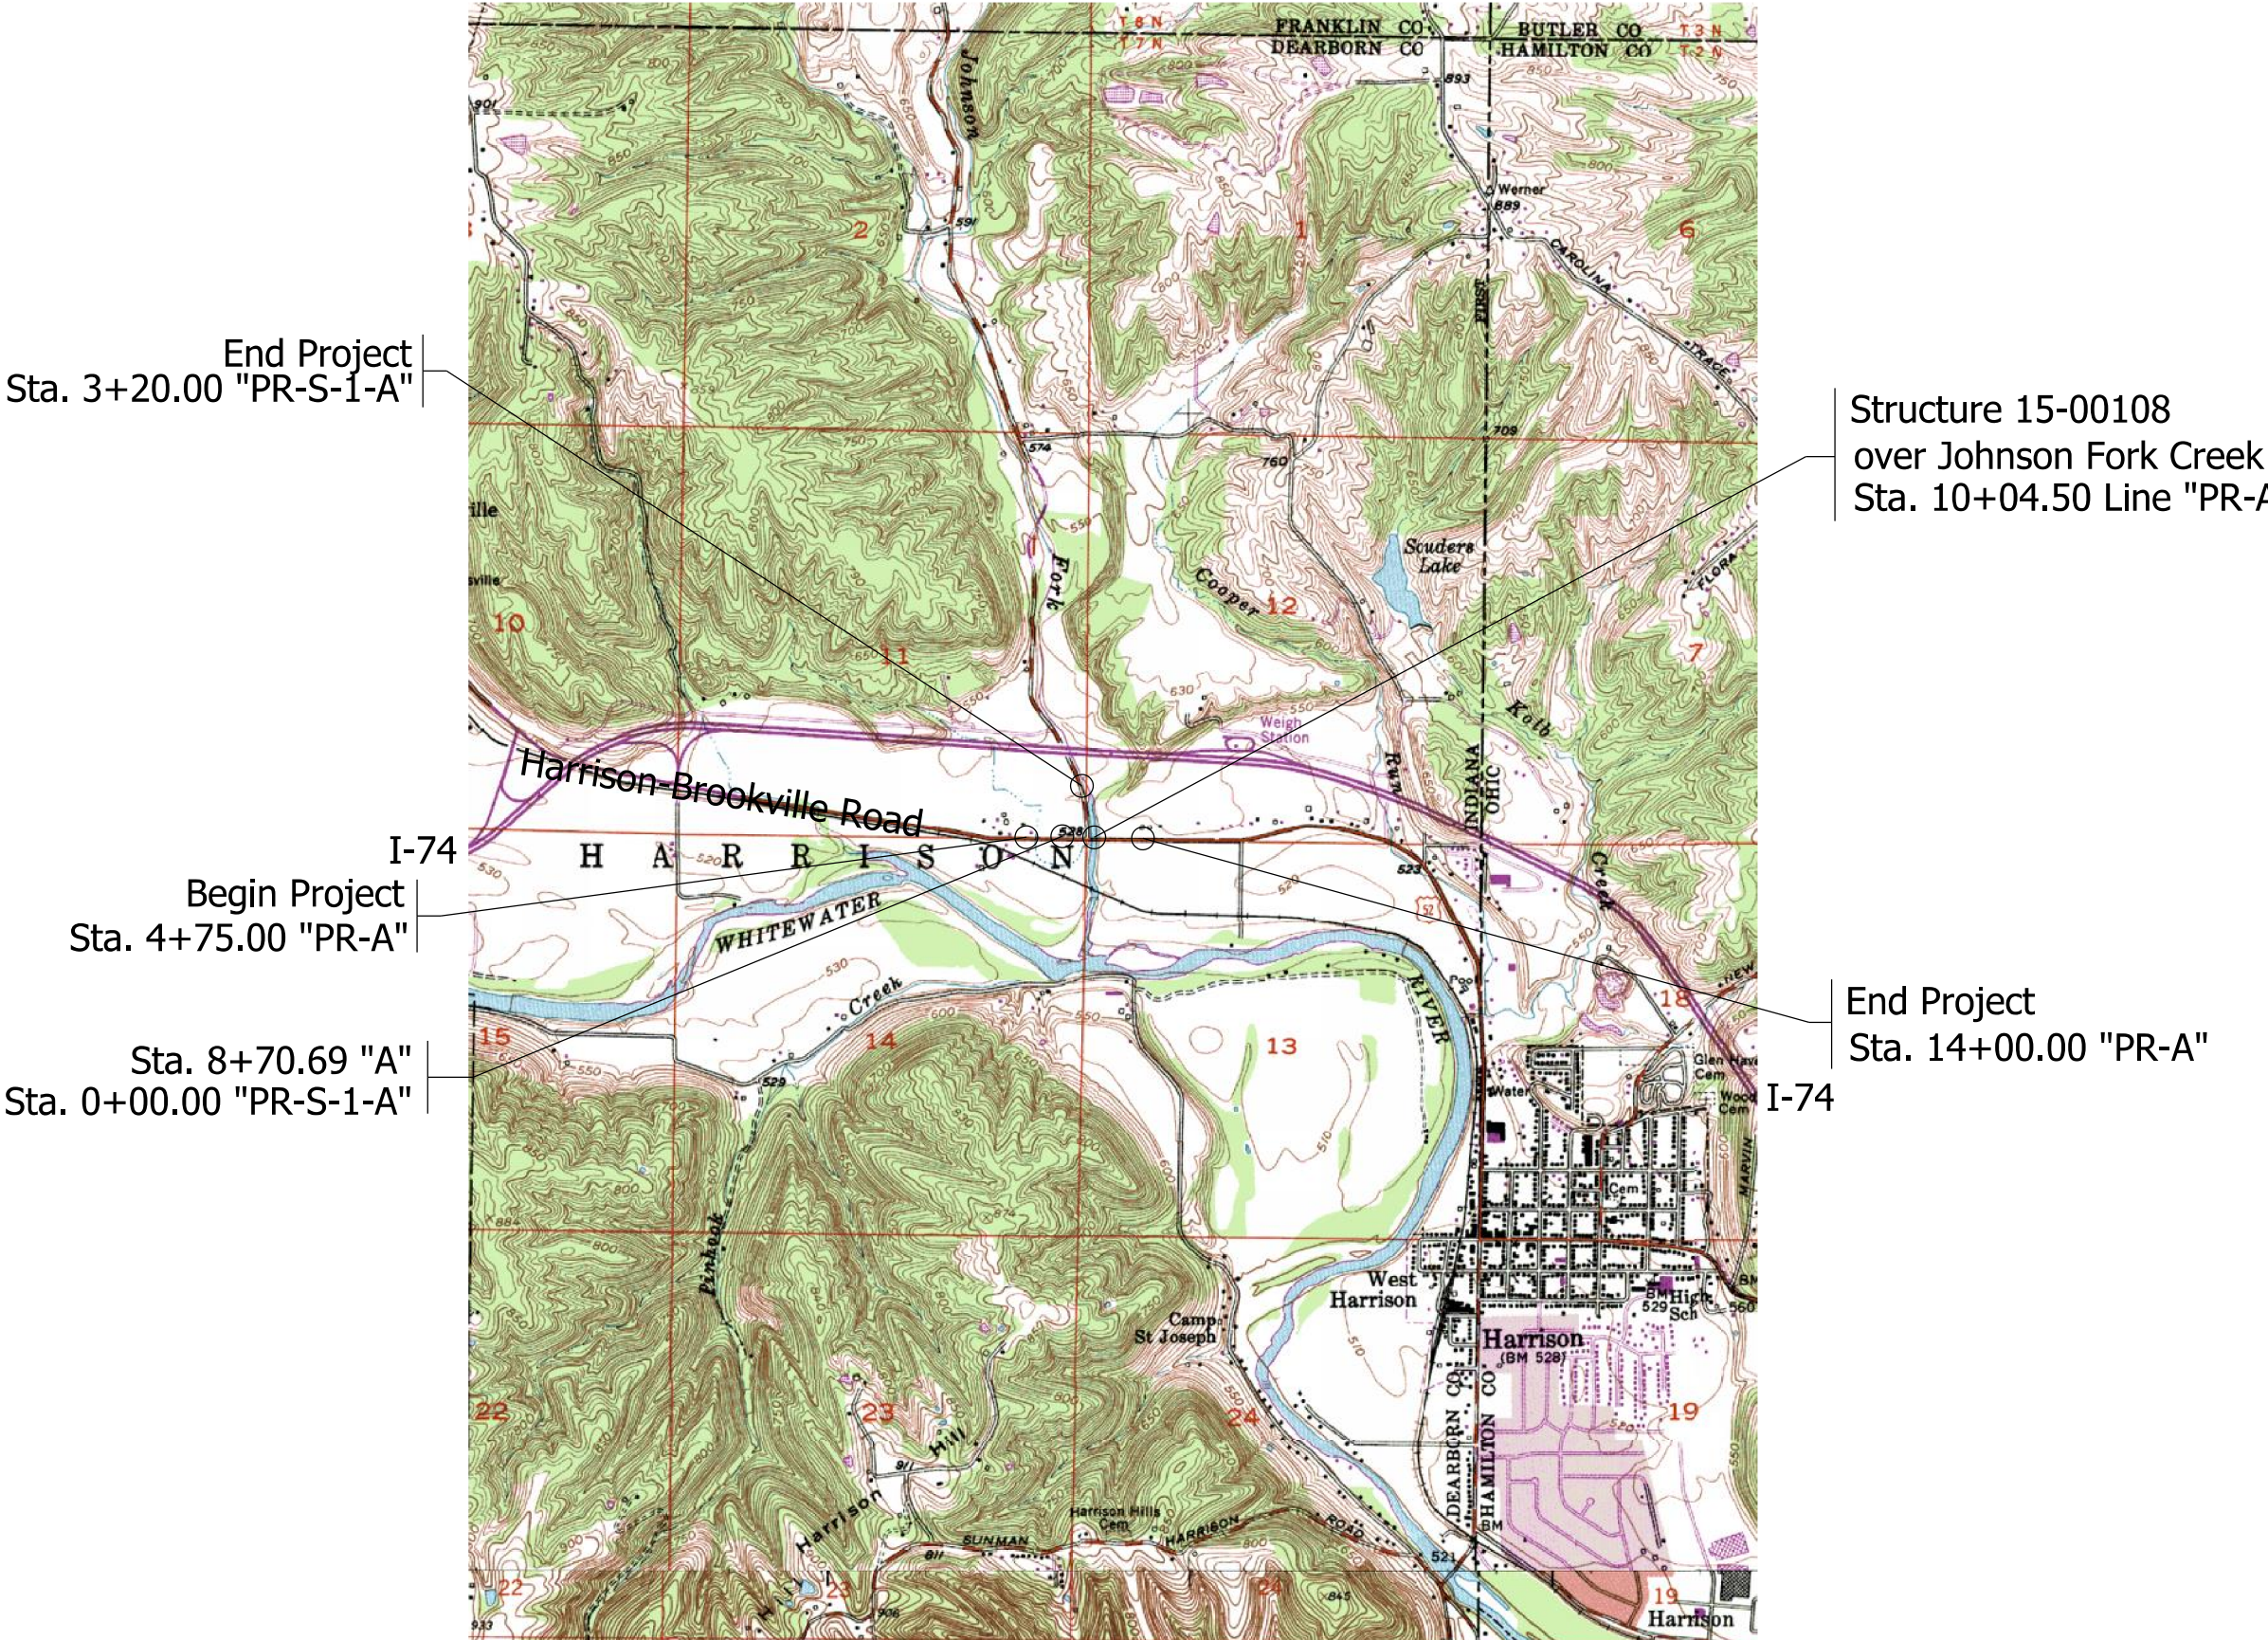

PROJECT LOCATION SHOWN BY
Dearborn County

LATITUDE: 39°16'35"N LONGITUDE: 84°50'15"W

BRIDGE LENGTH: 0.021 MI.
ROADWAY LENGTH: 0.245 MI.
TOTAL LENGTH: 0.266 MI.
MAX. GRADE: 3.25 %

HUC: 05080003080110

INDIANA DEPARTMENT OF TRANSPORTATION
STANDARD SPECIFICATIONS DATED 2020
TO BE USED WITH THESE PLANS.

UTILITIES

Electric:	Duke Energy 2727 Central Ave. Columbus, IN 47201 Phone: 812-221-5951 Contact: Chifundo Elliot Kanchewere	Fiber Optics:	Level 3 Communications One Technology Center Attn: Relocations Dept. Tulsa, Oklahoma 74103 Contact: Marsha Kidd Phone: 612-605-5508
Water:	Tri-Township Water Corporation 24192 State Line Road Lawrenceburg, IN 47025 Phone: 812-637-1039 Contact: Jody Blasdel		ZAYO Bandwith 9209 Castlegate Dr. Indianapolis, IN 46256 Contact: Waylon Higgins Email: waylon.higgins@zayo.com
Gas:	Sycamore Gas Company 1155 East Eads Parkway Greendale, IN 47025 Phone: 877-544-2726 Contact: Aaron Lambert	Phone/Cable:	Cincinnati Bell 221 East 4th Street, Bldg. 343 PO Box 2301 Cincinnati, Ohio 45201 Phone: 513-565-5139 Contact: Chris Ritter
		Sanitary Sewer:	Dearborn County R.S.D. 215B West High Street Lawrenceburg, IN 47025 Phone: 812-537-4700 Contact: Kendall Bales, Hrezo Engineering

INDEX

SHEET NO.	SUBJECT
1	TITLE
2	INDEX
3	PLAT #1
4-7	TYPICAL SECTIONS & DETAILS
8	STAGING DETAILS
9-11	MOT PLANS
12-14	PLAN & PROFILE - LINE "PR-A"
15	PLAN & PROFILE - LINE "PR-S-1-A"
16	SUPERELEVATION SHEET
17-19	SOIL BORINGS
20	LAYOUT
21-22	GENERAL PLAN
23	BRIDGE SUMMARY
24	MISCELLANEOUS TABLES
25-35	CROSS SECTIONS - LINE "PR-A"
36-38	CROSS SECTIONS - LINE "PR-S-1-A"

REVISIONS

[illegible]

NOT FOR
CONSTRUCTION

DLZ INDIANA, LLC

RECOMMENDED FOR APPROVAL _____
DESIGN ENGINEER DATE

DESIGNED:	JFM	DRAWN:	JLM
-----------	-----	--------	-----

CHECKED:	MAK	CHECKED:	JFM
----------	-----	----------	-----


INDIANA
DEPARTMENT OF TRANSPORTATION

INDEX

HORIZONTAL SCALE	BRIDGE FILE
AS NOTED	15-00108
VERTICAL SCALE	DESIGNATION
AS NOTED	1600719


	SHEETS		
	2	of	38
CONTRACT	PROJECT		
B-40273	1600719		

- 1 HMA Widening LT width varies from 2'-0" at Sta. 4+00.00 to 7'-0" at Sta. 4+75.00.
- 2 HMA Widening LT width varies from 2'-0" at Sta. 4+00.00 to 4'-10" at Sta. 4+75.00.
- 3 Aggregate Shoulder LT width varies from existing width at Sta. 4+00.00 to 4'-0" at Sta. 4+75.00.

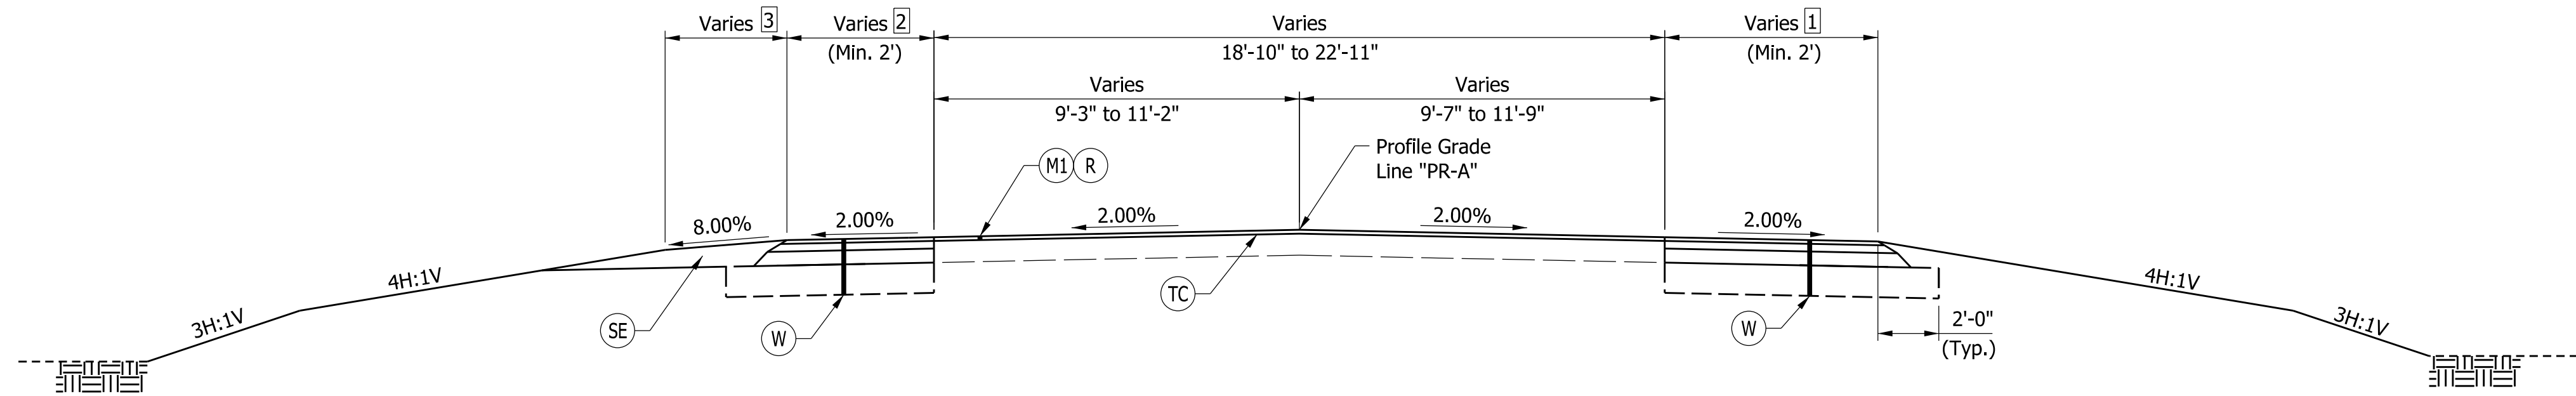


TYPICAL INCIDENTAL SECTION - LINE "PR-A"

SCALE: $\frac{1}{4}$ " = 1'-0"
Sta. 4+00.00 "PR-A" to Sta. 4+75.00 "PR-A"

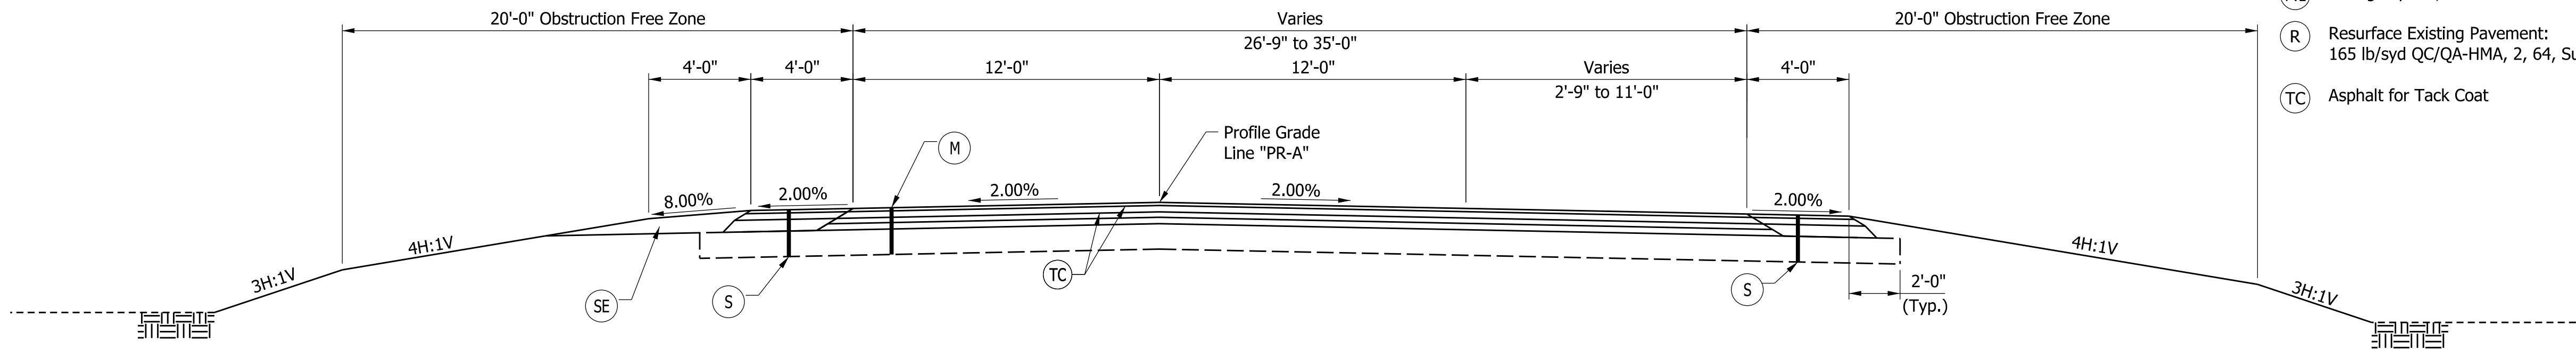

TYPICAL SECTION - LINE "PR-A"

SCALE: $\frac{1}{4}$ " = 1'-0"
Sta. 4+75.00 "PR-A" to Sta. 7+00.00 "PR-A"

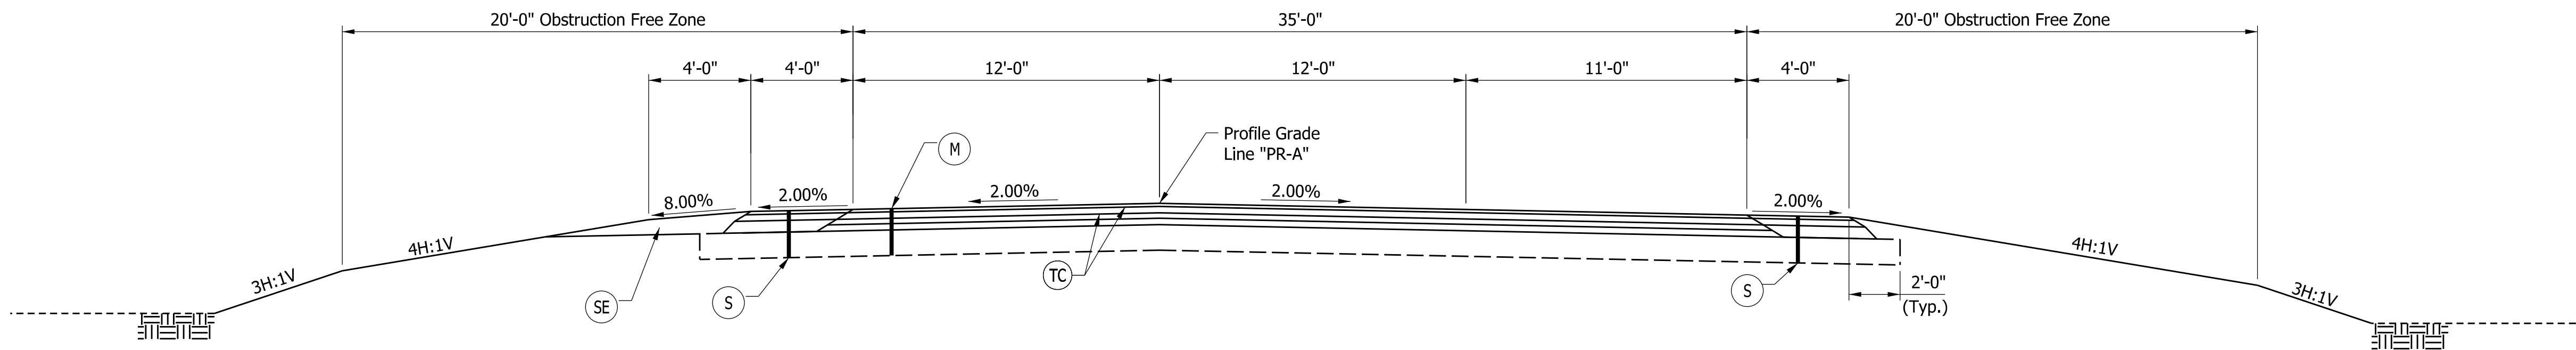

TYPICAL SECTION - LINE "PR-A"

SCALE: $\frac{1}{4}$ " = 1'-0"
Sta. 7+00.00 "PR-A" to Sta. 7+32.55 "PR-A"

LEGEND

- (M) Mainline Full-Depth Pavement:
165#/SYD QC/QA-HMA Surface, 2, 64, 9.5 mm, on
385#/SYD QC/QA-HMA Intermediate, 2, 64, 19.0 mm, on
330#/SYD QC/QA-HMA Base, 2, 64, 25.0 mm, on
4" Compacted Aggregate, No. 53, on
Subgrade Treatment, Type IBC
- (S) Mainline Paved Shoulder:
165#/SYD QC/QA-HMA Surface, 2, 64, 9.5 mm, on
385#/SYD QC/QA-HMA Intermediate, 2, 64, 19.0 mm, on
7" Compacted Aggregate, No. 53, on
Subgrade Treatment, Type IBC
- (SE) Variable Depth Compacted Aggregate, No. 53
- (W) Widening with HMA, Type B, consisting of:
165#/SYD HMA Surface, Type B, on
385#/SYD HMA Intermediate, Type B, on
7" Compacted Aggregate, No. 53, on
Subgrade Treatment, Type IC
- (M1) Milling Asphalt, 1.5"
- (R) Resurface Existing Pavement:
165 lb/syd QC/QA-HMA, 2, 64, Surface, 9.5mm
- (TC) Asphalt for Tack Coat



NOT FOR
CONSTRUCTION
DLZ INDIANA, LLC

RECOMMENDED FOR APPROVAL _____	
DESIGNED: AMH	DRAWN: JLM
CHECKED: FS	CHECKED: FS


INDIANA DEPARTMENT OF TRANSPORTATION	
TYPICAL SECTIONS LINE "PR-A"	

HORIZONTAL SCALE	BRIDGE FILE	
AS NOTED	15-00108	
VERTICAL SCALE	DESIGNATION	
N/A	1600719	
SURVEY BOOK	SHEETS	
1600719	4 of 38	
CONTRACT	PROJECT	
B-40273	1600719	

LEGEND

- (M) Mainline Full-Depth Pavement:
165#/SYD QC/QA-HMA Surface, 2, 64, 9.5 mm, on
385#/SYD QC/QA-HMA Intermediate, 2, 64, 19.0 mm, on
330#/SYD QC/QA-HMA Base, 2, 64, 25.0 mm, on
4" Compacted Aggregate, No. 53, on
Subgrade Treatment, Type IBC
- (S) Mainline Paved Shoulder:
165#/SYD QC/QA-HMA Surface, 2, 64, 9.5 mm, on
385#/SYD QC/QA-HMA Intermediate, 2, 64, 19.0 mm, on
7" Compacted Aggregate, No. 53, on
Subgrade Treatment, Type IBC
- (SE) Variable Depth Compacted Aggregate, No. 53
- (M1) Milling Asphalt, 1.5"
- (R) Resurface Existing Pavement:
165 lb/syd QC/QA-HMA, 2, 64, Surface, 9.50mm
- (TC) Asphalt for Tack Coat

- 1 Paved Shoulder LT width varies from 4'-0" at Sta. 8+12.09 to 14'-1" at Sta. 9+28.62.
- 2 Aggregate Shoulder RT width varies from 0'-0" at Sta. 7+32.55 to 3'-5" at Sta. 9+28.62. Includes shoulder grading at guardrail end treatment. See INDOT Std. Dwg. E 601-GRET-06 for detail.

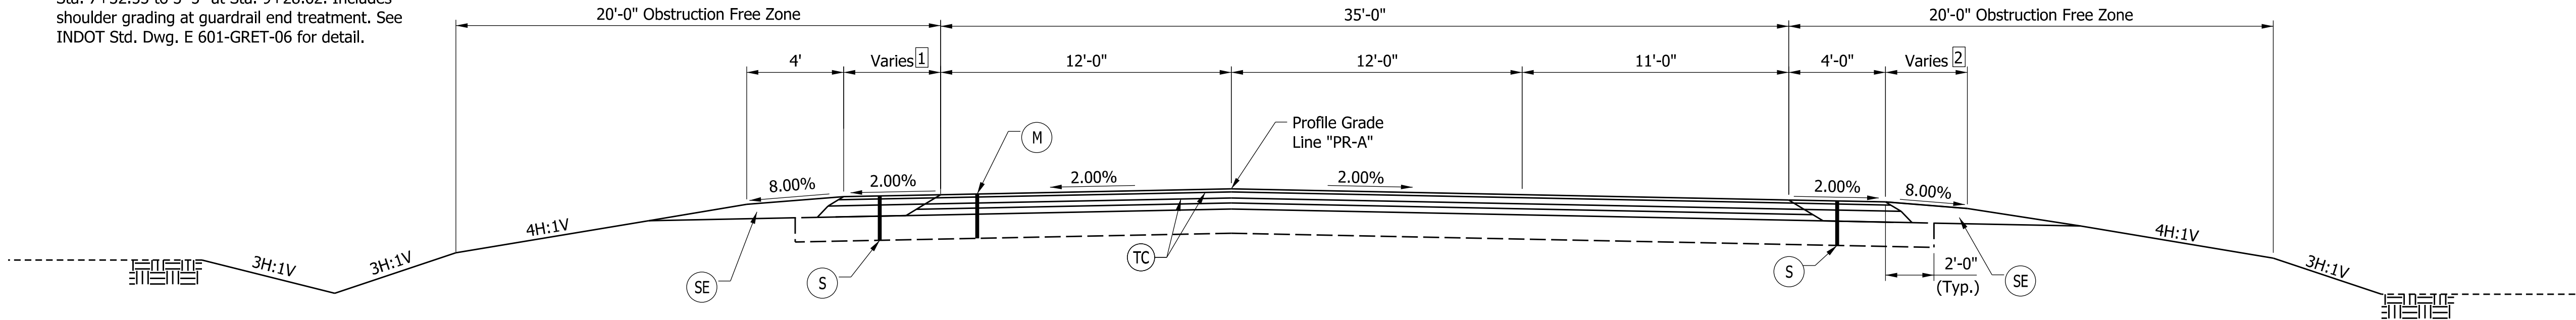


TYPICAL SECTION - LINE "PR-A"

SCALE: 1/4" = 1'-0"

Sta. 7+32.55 "PR-A" to Sta. 9+28.62 "PR-A"

- 1 Aggregate Shoulder LT width varies from 3'-5" at Sta. 11+10.77 to 4'-0" at Sta. 11+13.88. Includes shoulder grading at guardrail end treatment. See INDOT Std. Dwg. E 601-GRET-06 for detail.
- 2 Aggregate Shoulder RT width varies from 3'-5" at Sta. 11+10.77 to 4'-0" at Sta. 11+13.88. Includes shoulder grading at guardrail end treatment. See INDOT Std. Dwg. E 601-GRET-06 for detail.

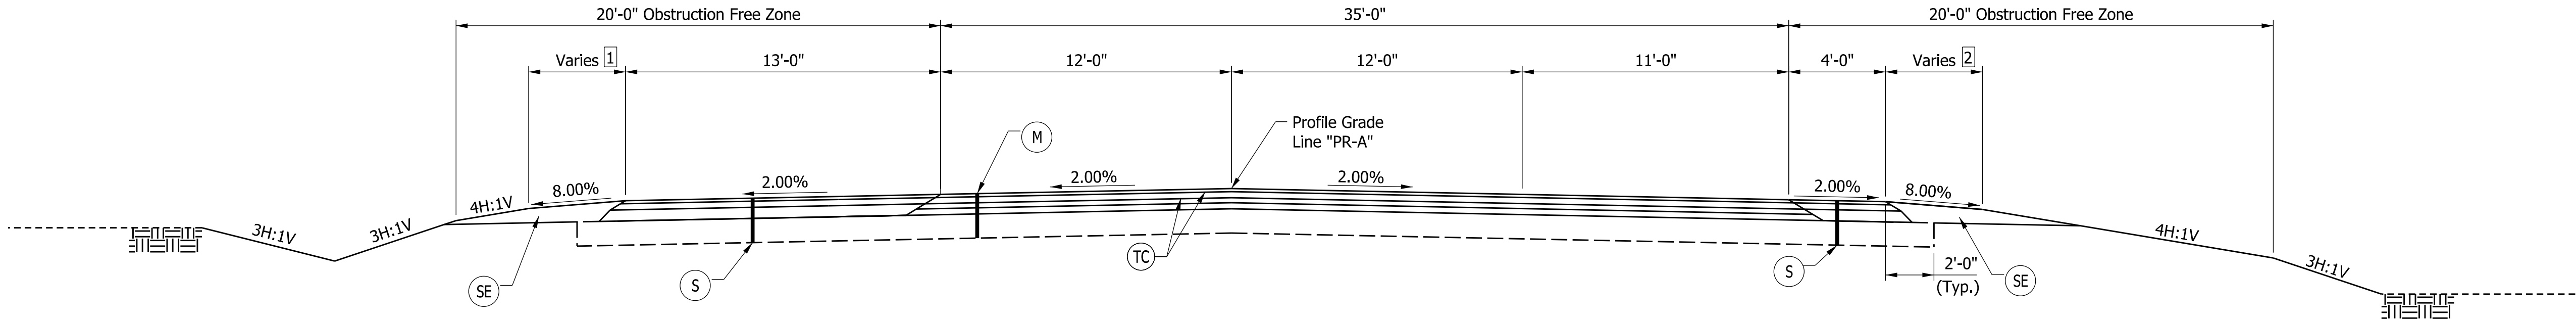


TYPICAL SECTION - LINE "PR-A"

SCALE: 1/4" = 1'-0"

Sta. 10+80.38 "PR-A" to Sta. 11+75.00 "PR-A"

- 1 Aggregate Shoulder RT width varies from 4'-0" at Sta. 11+75.00 to 0'-0" at Sta. 12+38.16.
- 2 Ditch LT ends at Sta. 12+50.00.

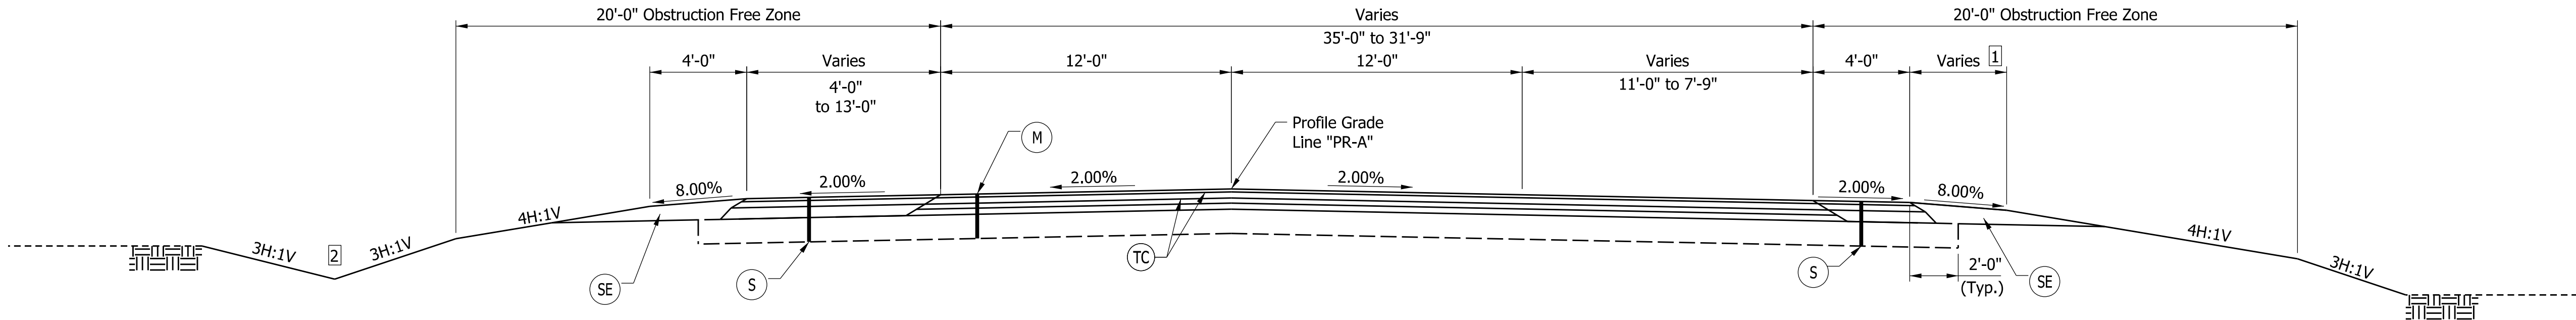

TYPICAL SECTION - LINE "PR-A"

SCALE: 1/4" = 1'-0"

Sta. 11+75.00 "PR-A" to Sta. 12+65.00 "PR-A"



NOT FOR
CONSTRUCTION

DLZ INDIANA, LLC

RECOMMENDED FOR APPROVAL _____	
DESIGNED: AMH	DRAWN: JLM
CHECKED: FS	CHECKED: FS

INDIANA
DEPARTMENT OF TRANSPORTATION

TYPICAL SECTIONS
LINE "PR-A"

HORIZONTAL SCALE	BRIDGE FILE	
AS NOTED	15-00108	
VERTICAL SCALE	DESIGNATION	
N/A	1600719	
SURVEY BOOK	SHEETS	
1600719	5 of 38	
CONTRACT	PROJECT	
B-40273	1600719	

LEGEND

- M

Mainline Full-Depth Pavement:
165#/SYD QC/QA-HMA Surface, 2, 64, 9.5 mm, on
385#/SYD QC/QA-HMA Intermediate, 2, 64, 19.0 mm, on
330#/SYD QC/QA-HMA Base, 2, 64, 25.0 mm, on
4" Compacted Aggregate, No. 53, on
Subgrade Treatment, Type IBC
- S

Mainline Paved Shoulder:
165#/SYD QC/QA-HMA Surface, 2, 64, 9.5 mm, on
385#/SYD QC/QA-HMA Intermediate, 2, 64, 19.0 mm, on
7" Compacted Aggregate, No. 53, on
Subgrade Treatment, Type IBC
- SE

Variable Depth Compacted Aggregate, No. 53
- W


Widening with HMA, Type B, consisting of:
165#/SYD HMA Surface, Type B, on
385#/SYD HMA Intermediate, Type B, on
7" Compacted Aggregate, No. 53, on
Subgrade Treatment, Type IC
- M1

Milling Asphalt, 1.5"
- R

Resurface Existing Pavement:
165 lb/syd QC/QA-HMA, 2, 64, Surface, 9.50mm
- TC

Asphalt for Tack Coat

1 Paved Shoulder width varies from 4'-0" at Sta. 13+88.55 to 8'-0" at Sta. 13+93.47.

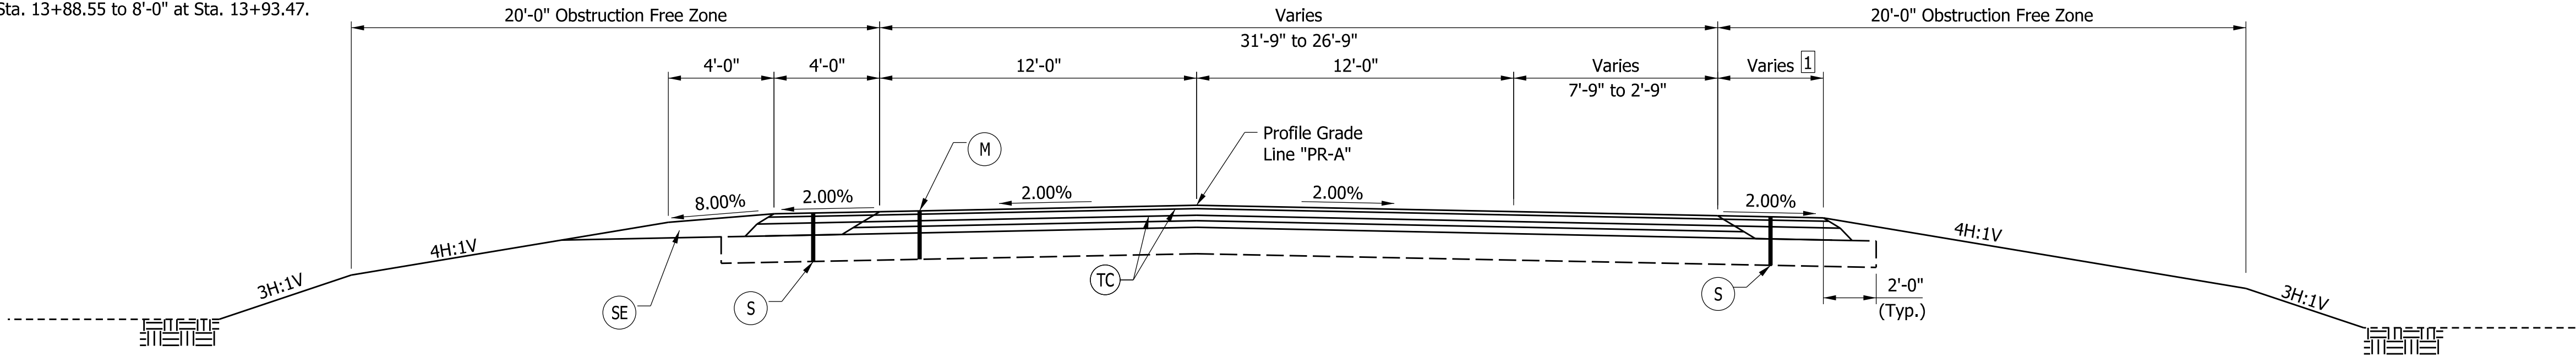


TYPICAL SECTION - LINE "PR-A"

SCALE: 1/4" = 1'-0"

Sta. 12+65.00 "PR-A" to Sta. 14+00.00 "PR-A"

1 HMA Widening LT width varies from 4'-0" at Sta. 14+00.00 to 2'-0" at Sta. 14+75.00.


2 Aggregate Shoulder LT width varies from 4'-0" at Sta. 14+00.00 to existing width at Sta. 14+75.00.

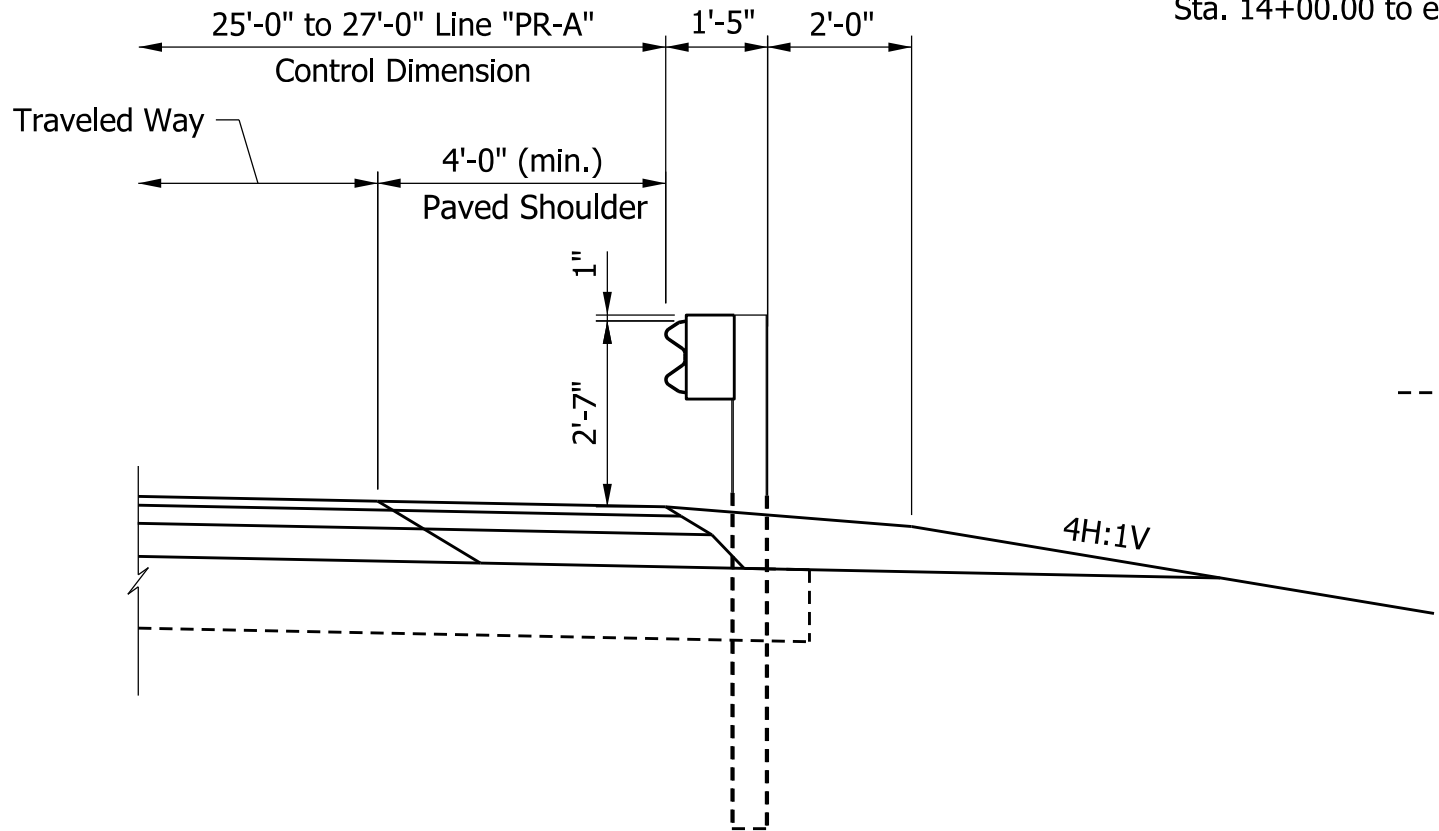

TYPICAL SHOULDER SECTION
WITH GUARDRAIL


SCALE: 3/8" = 1'-0"

Sta. 1+81.51 "PR-S-1-A" to 9+28.62 "PR-A", Rt.
Sta. 7+82.62 "PR-A" to 9+28.62 "PR-A", Lt.
Sta. 10+80.38 "PR-A" to 11+63.88 "PR-A", Rt.
Sta. 10+80.38 "PR-A" to 11+63.88 "PR-A", Lt.

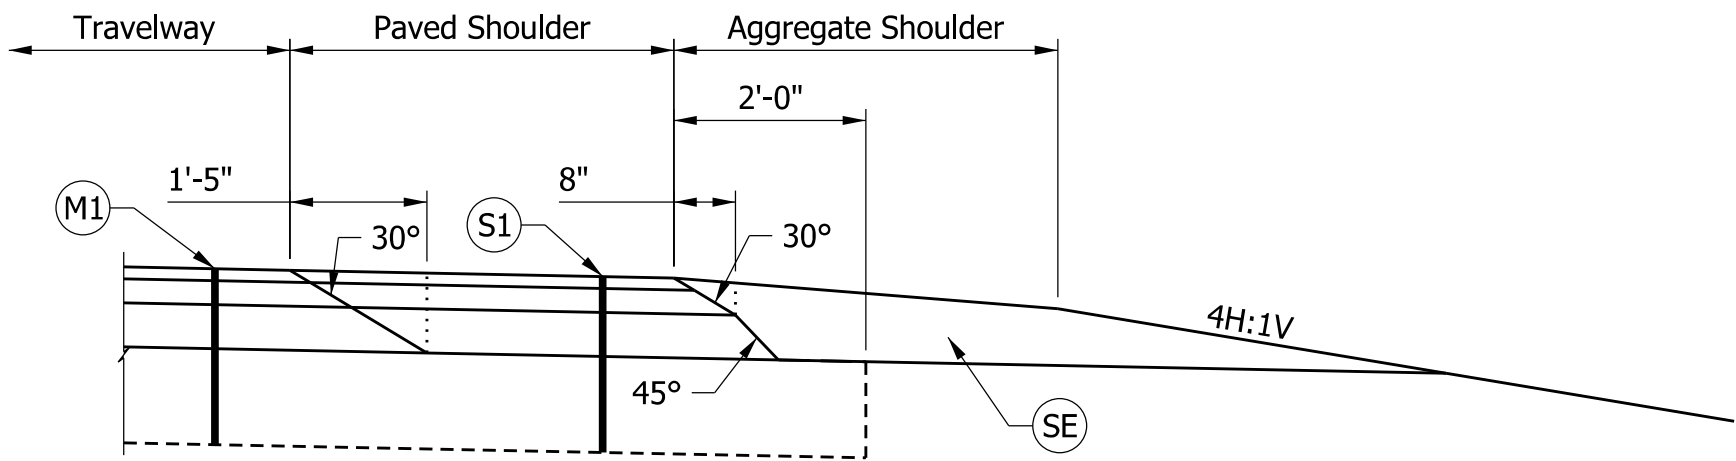

SAFETY EDGE DETAIL - LINE "PR-A"


SCALE: 1/2" = 1'-0"

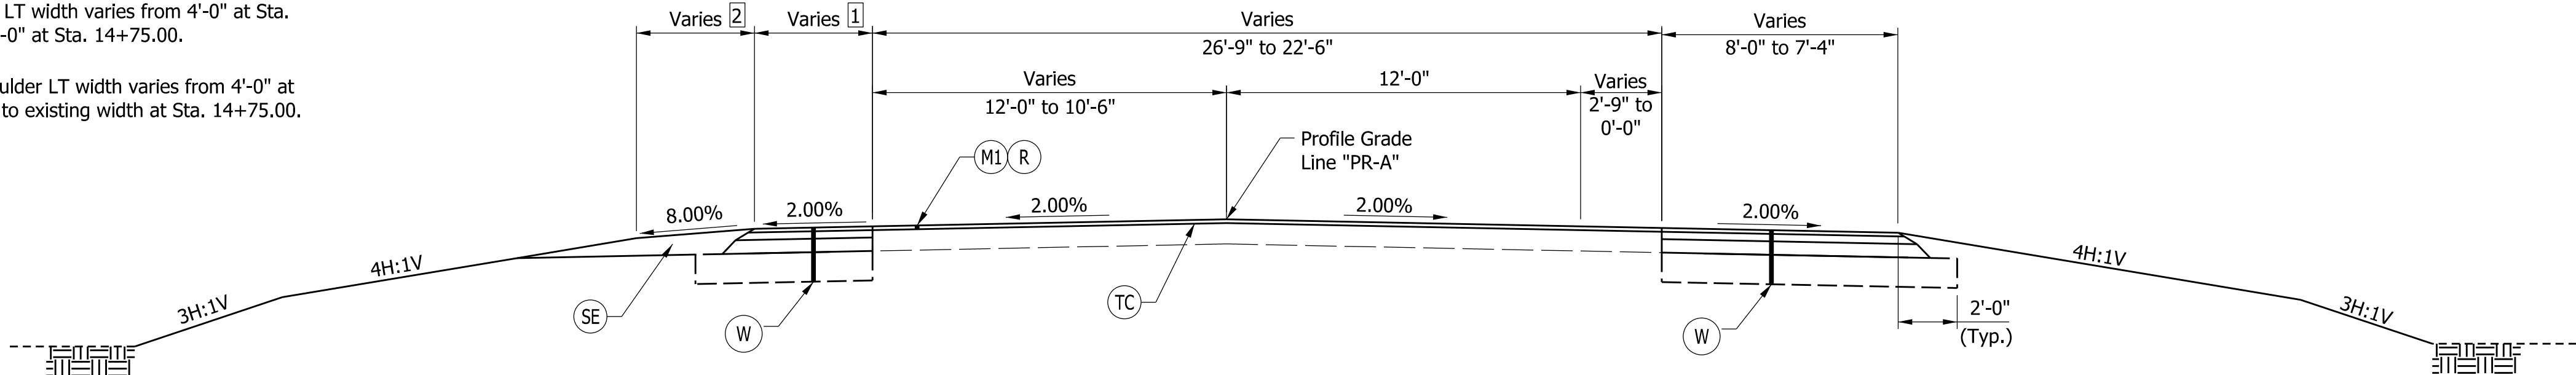

TYPICAL INCIDENTAL SECTION - LINE "PR-A"

SCALE: 1/4" = 1'-0"

Sta. 14+00.00 "PR-A" to Sta. 14+75.00 "PR-A"

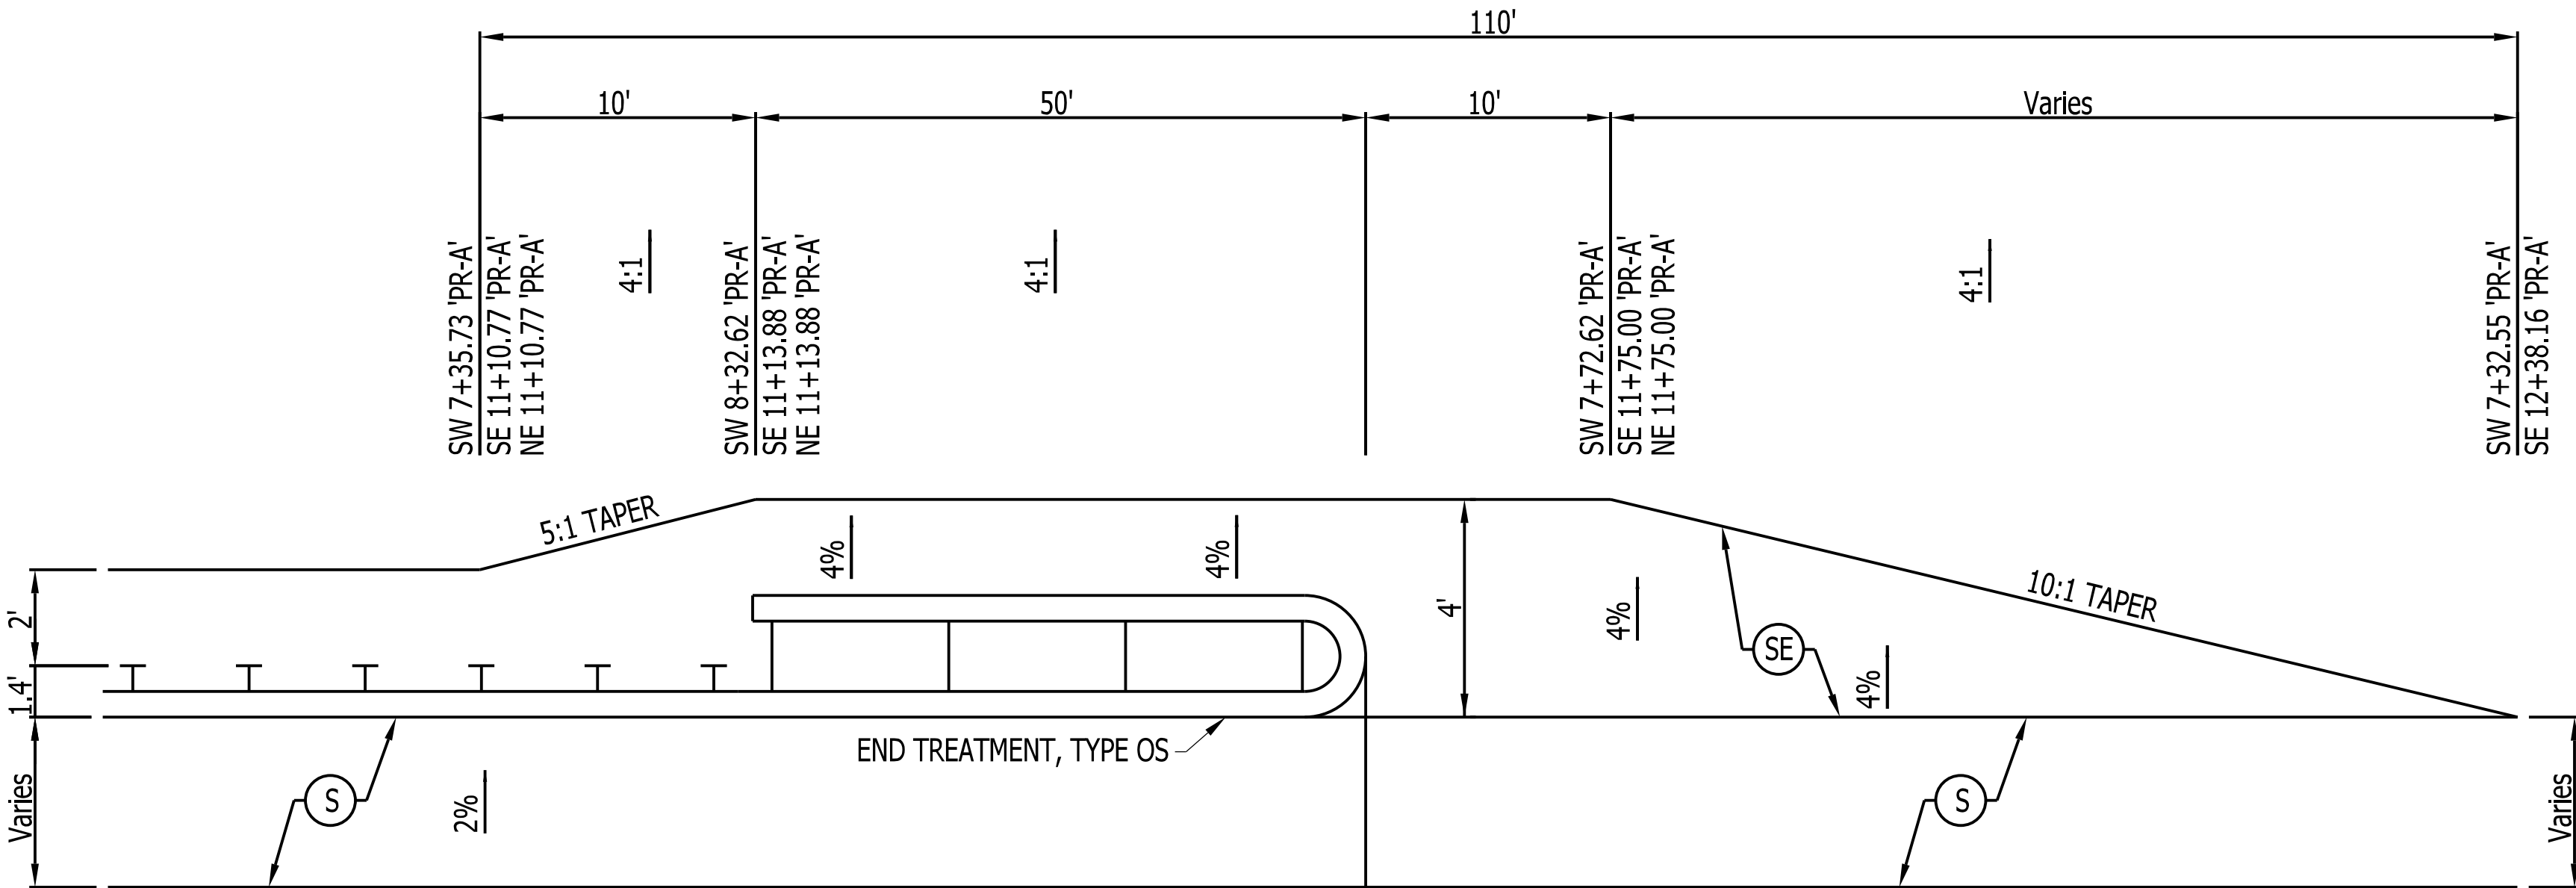

GRADING DETAIL AT GUARDRAIL END TREATMENT, TYPE OS (LINE 'PR-A')

NOT TO SCALE



NOT FOR
CONSTRUCTION

DLZ INDIANA, LLC

RECOMMENDED FOR APPROVAL	DESIGN ENGINEER	DATE
DESIGNED: AMH	DRAWN: JLM	
CHECKED: FS	CHECKED: FS	

INDIANA
DEPARTMENT OF TRANSPORTATION

TYPICAL SECTIONS
LINE "PR-A"

HORIZONTAL SCALE	BRIDGE FILE
AS NOTED	15-00108
VERTICAL SCALE	DESIGNATION
N/A	1600719
SURVEY BOOK	SHEETS
1600719	6 of 38
CONTRACT	PROJECT
B-40273	1600719

LEGEND

- S1

Full-Depth Pavement:
165#/SYD QC/QA-HMA Surface, 2, 64, 9.5 mm, on
385#/SYD QC/QA-HMA Intermediate, 2, 64, 19.0 mm, on
7" Compacted Aggregate, No. 53, on
Subgrade Treatment, Type IBC
- SE

Variable Depth Compacted Aggregate, No. 53 Base
- TC

Asphalt for Tack Coat

- 1

Superelevation slope varies. See superelevation details.
- 2

Aggregate Shoulder width varies from 3'-5" at Sta. 0+75.00 to 1'-0" at Sta. 1+38.87.
- 3

Paved Shoulder width varies from 4'-5" at Sta. 0+75.70 to 2'-0" at Sta. 1+38.37.
- 4

Shoulder slope matches lane superelevation slope.
- 5

Ditch LT begins at Sta. 1+15.00 and ends at 2+50.00.


- 1

Aggregate Shoulder width varies from 1'-0" at Sta. 1+38.87 to 0'-0" at Sta. 3+20.00.
- 2

Paved Shoulder width varies from 2'-0" at Sta. 1+38.87 to 0'-0" at Sta. 3+20.00.
- 3


Superelevation slope varies. See superelevation details.
- 4

Shoulder slope matches lane superelevation slope. See superelevation details.

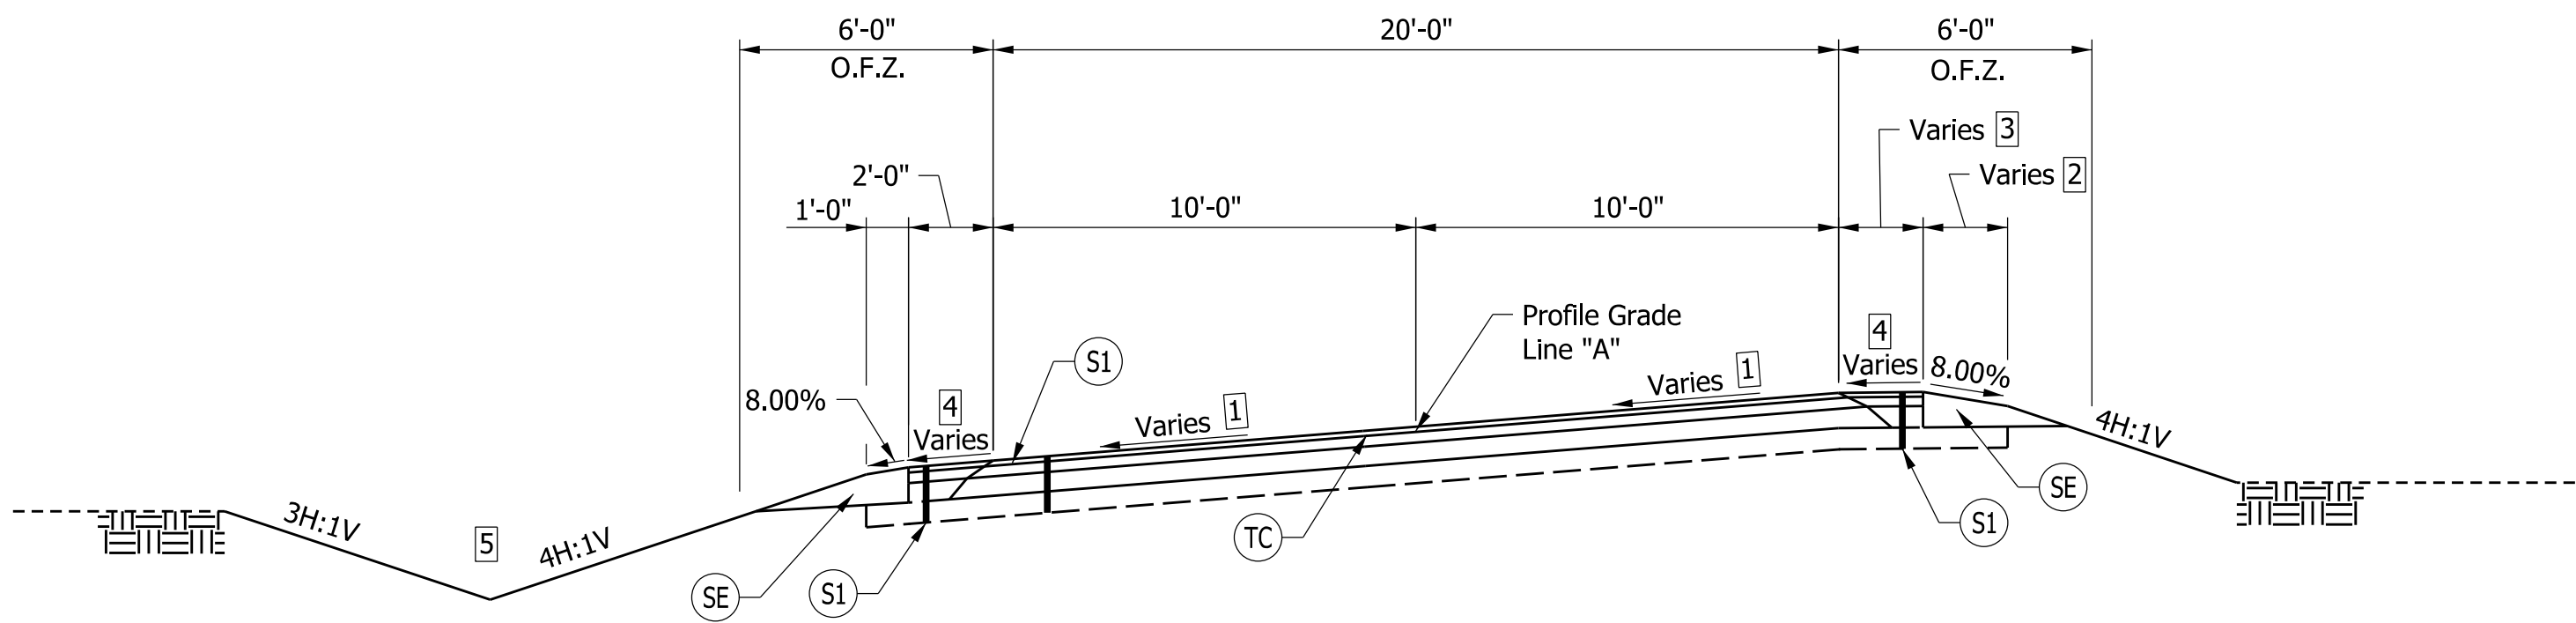


TYPICAL SECTION - LINE "PR-S-1-A"

Sta. 0+75.70 "PR-S-1-A" to Sta. 3+20.00 "PR-S-1-A"

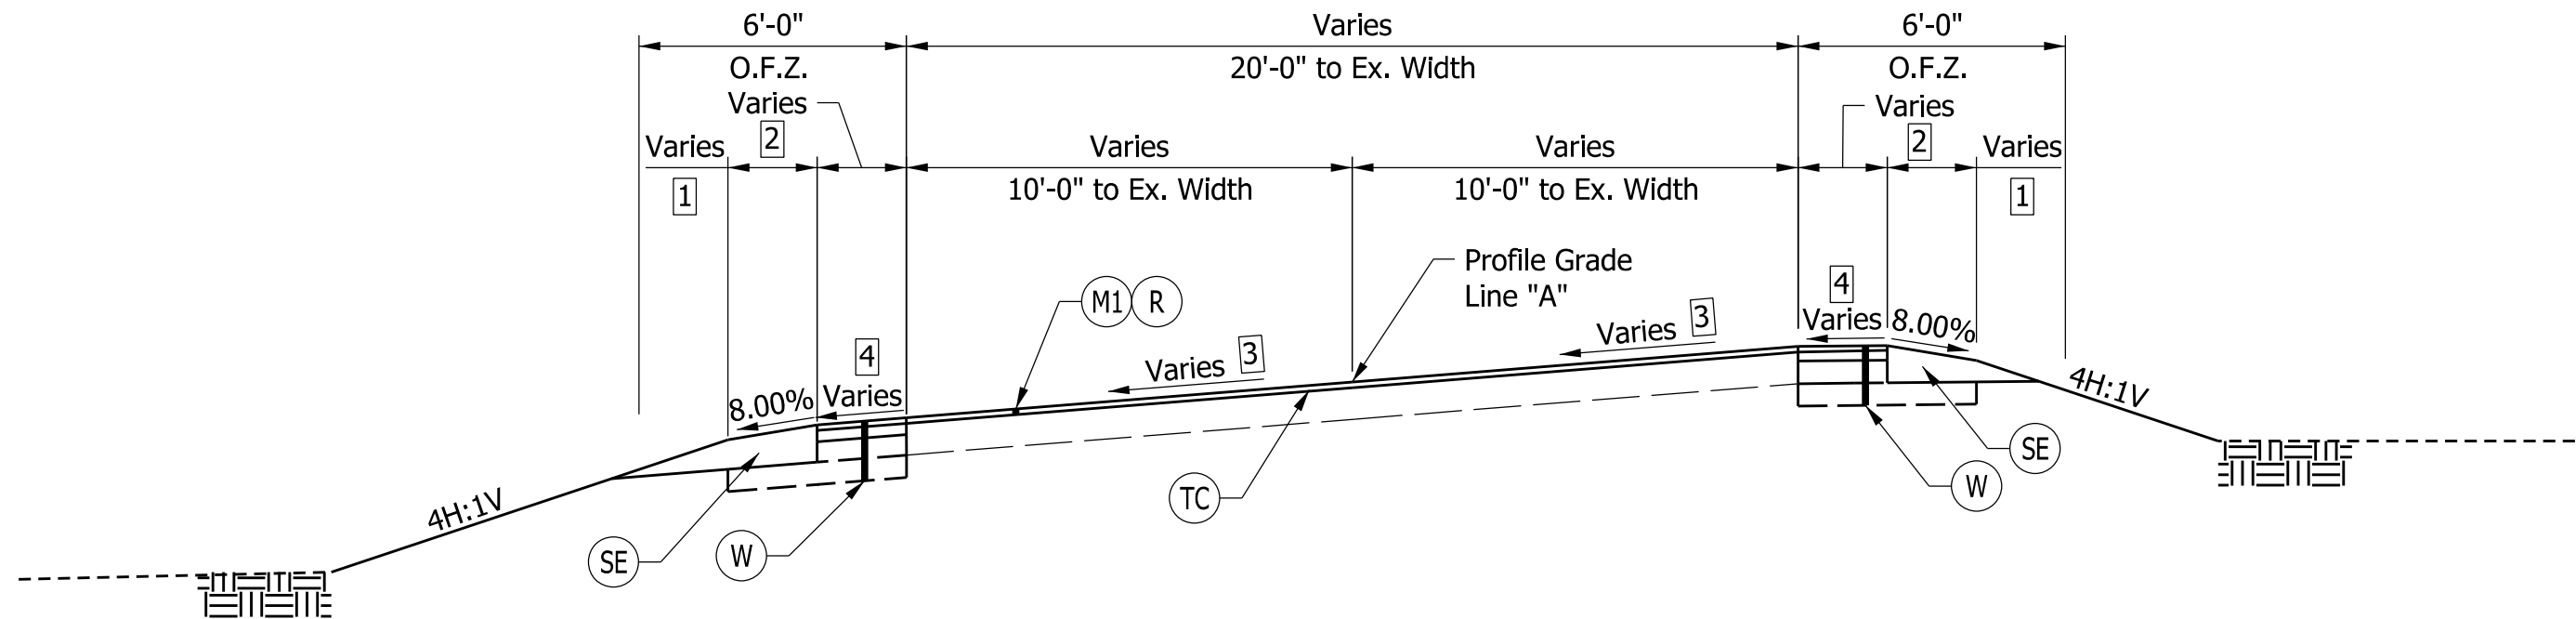

TYPICAL INCIDENTAL SECTION - LINE "PR-S-1-A"

Sta. 3+20.00 "PR-S-1-A" to Sta. 3+70.00 "PR-S-1-A"

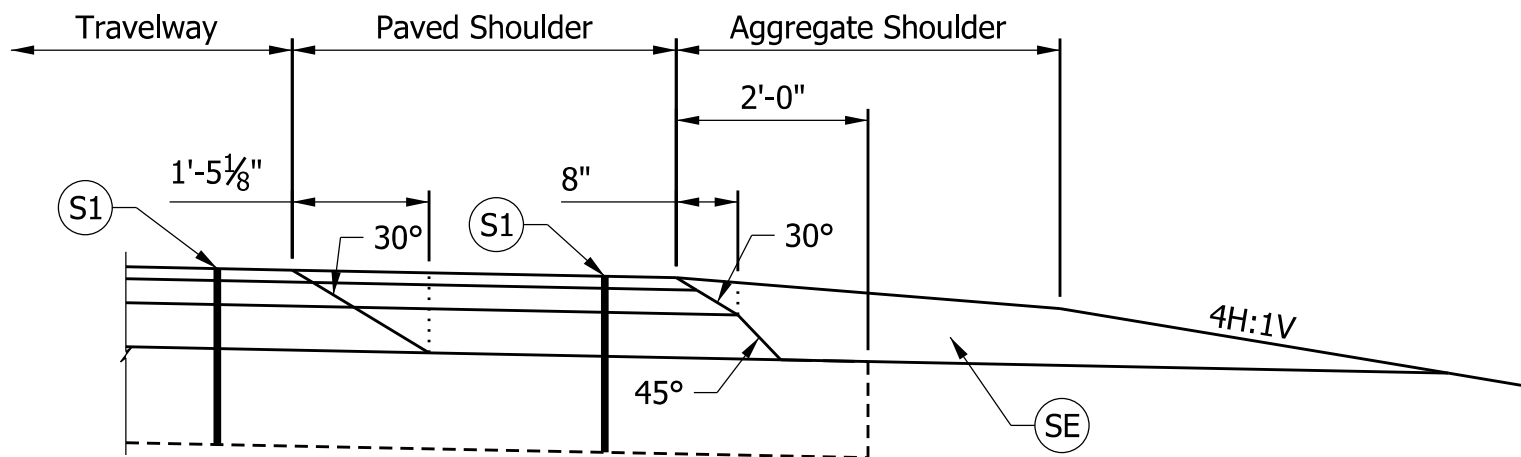

SAFETY EDGE DETAIL - LINE "PR-S-1-A"

SCALE: 1/2" = 1'-0"



NOT FOR
CONSTRUCTION

DLZ INDIANA, LLC


RECOMMENDED FOR APPROVAL		DESIGN ENGINEER		DATE	
DESIGNED: AMH		DRAWN: JLM			
CHECKED: FS		CHECKED: FS			

INDIANA
DEPARTMENT OF TRANSPORTATION


TYPICAL SECTIONS
LINE "PR-S-1-A"

HORIZONTAL SCALE		BRIDGE FILE	
AS NOTED		15-00108	
VERTICAL SCALE		DESIGNATION	
N/A		1600719	
SURVEY BOOK		SHEETS	
1600719		7 of 38	
CONTRACT		PROJECT	
B-40273		1600719	


X:\Projects\GFL\2018\1863\202290 Dearborn 108\Civil\Civil\DWG\Misc\2022GP01.dgn
11/6/2020

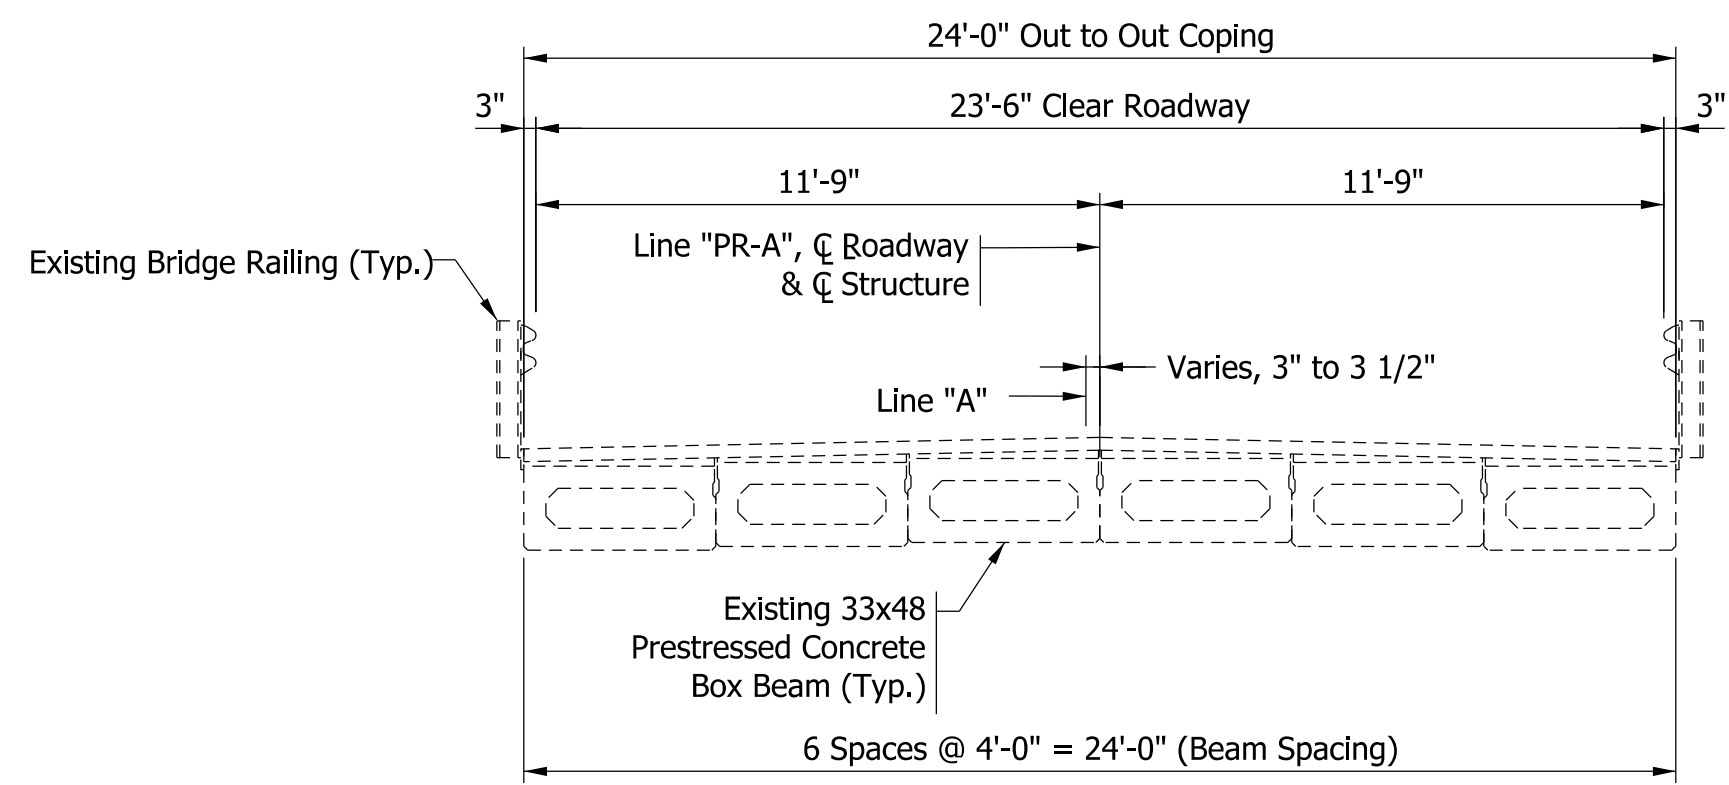


EXISTING TYPICAL SECTION
SCALE: 1/4" = 1'-0"

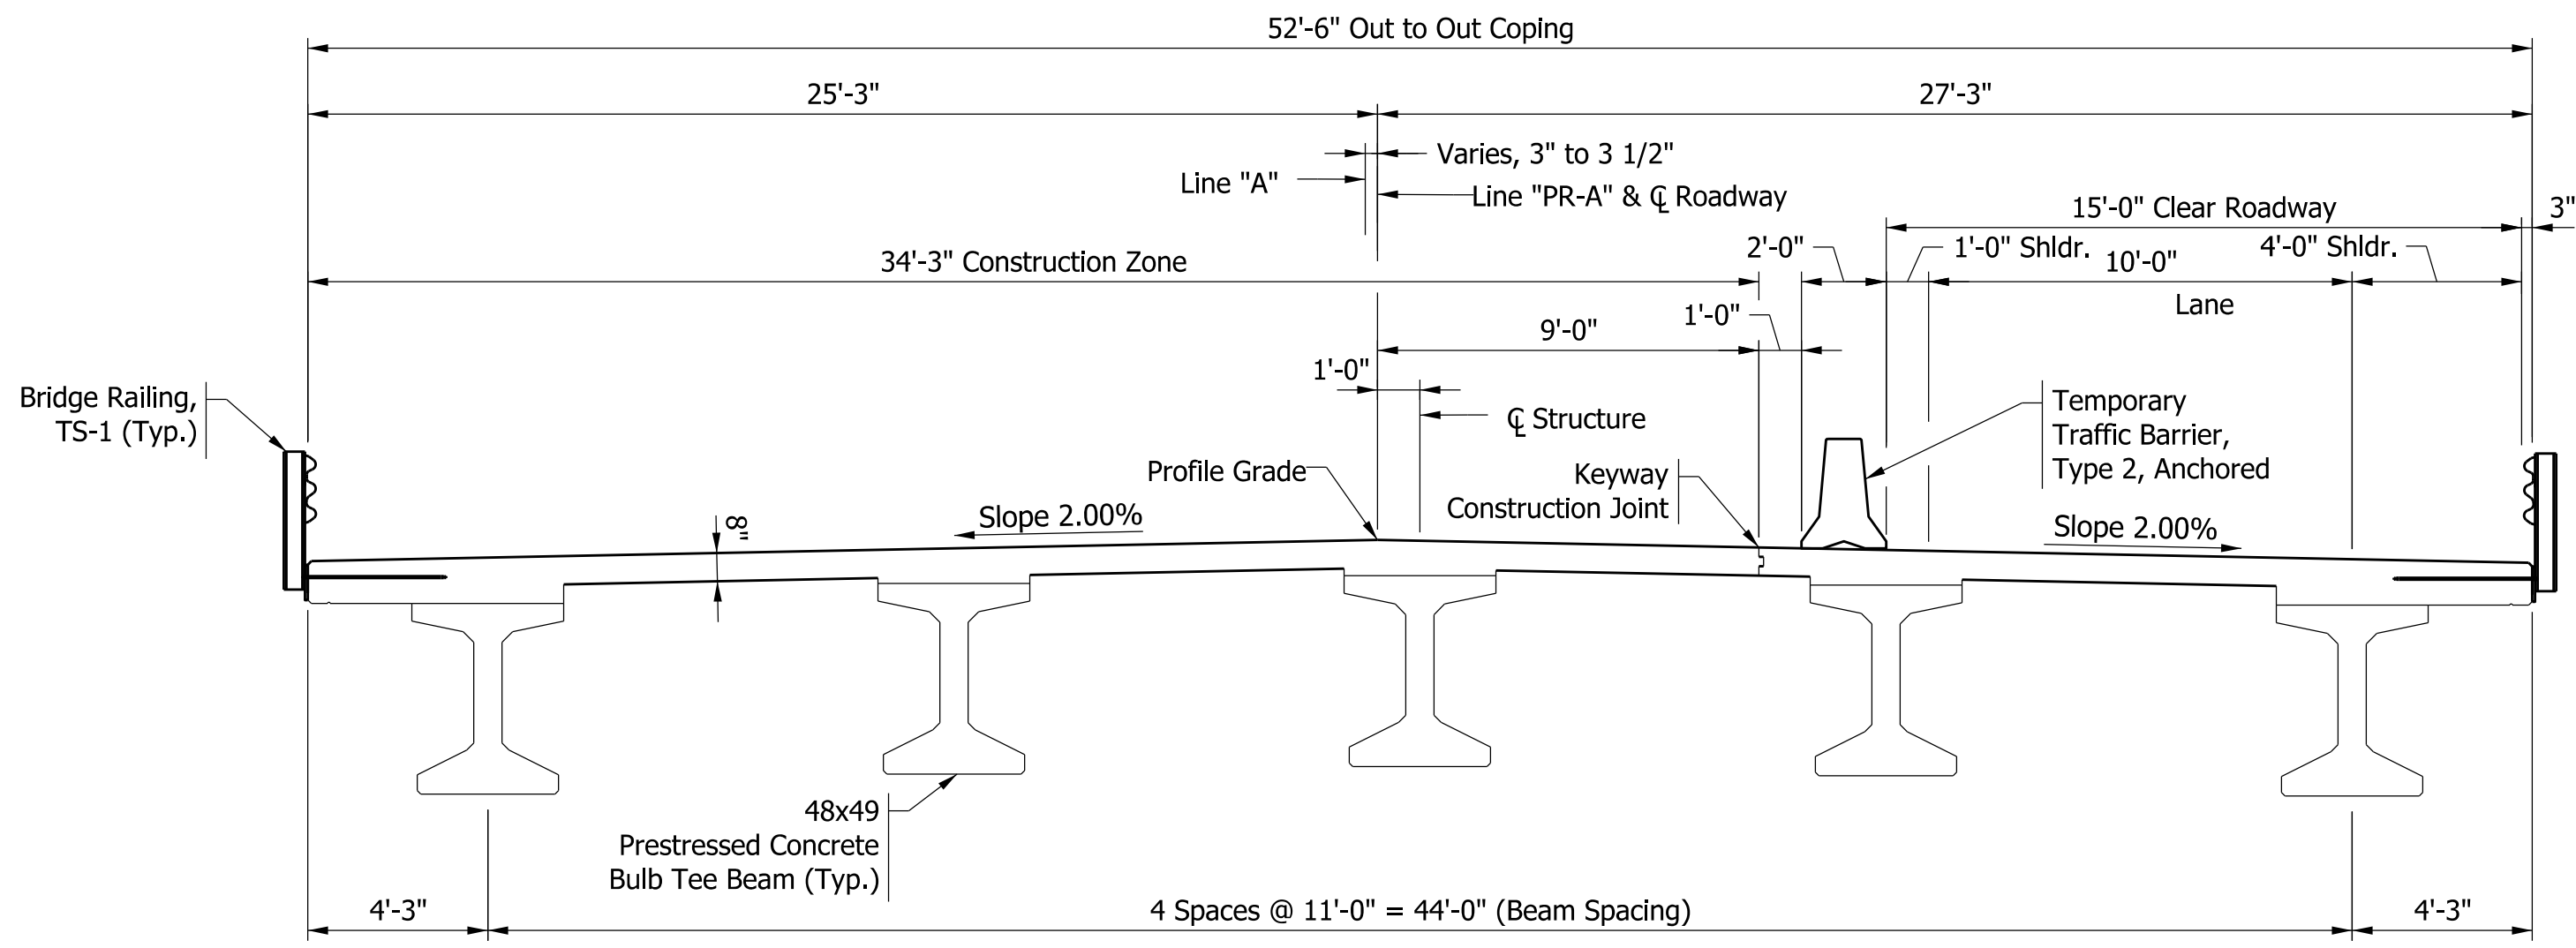

PHASE 2 TYPICAL SECTION
SCALE: 1/4" = 1'-0"

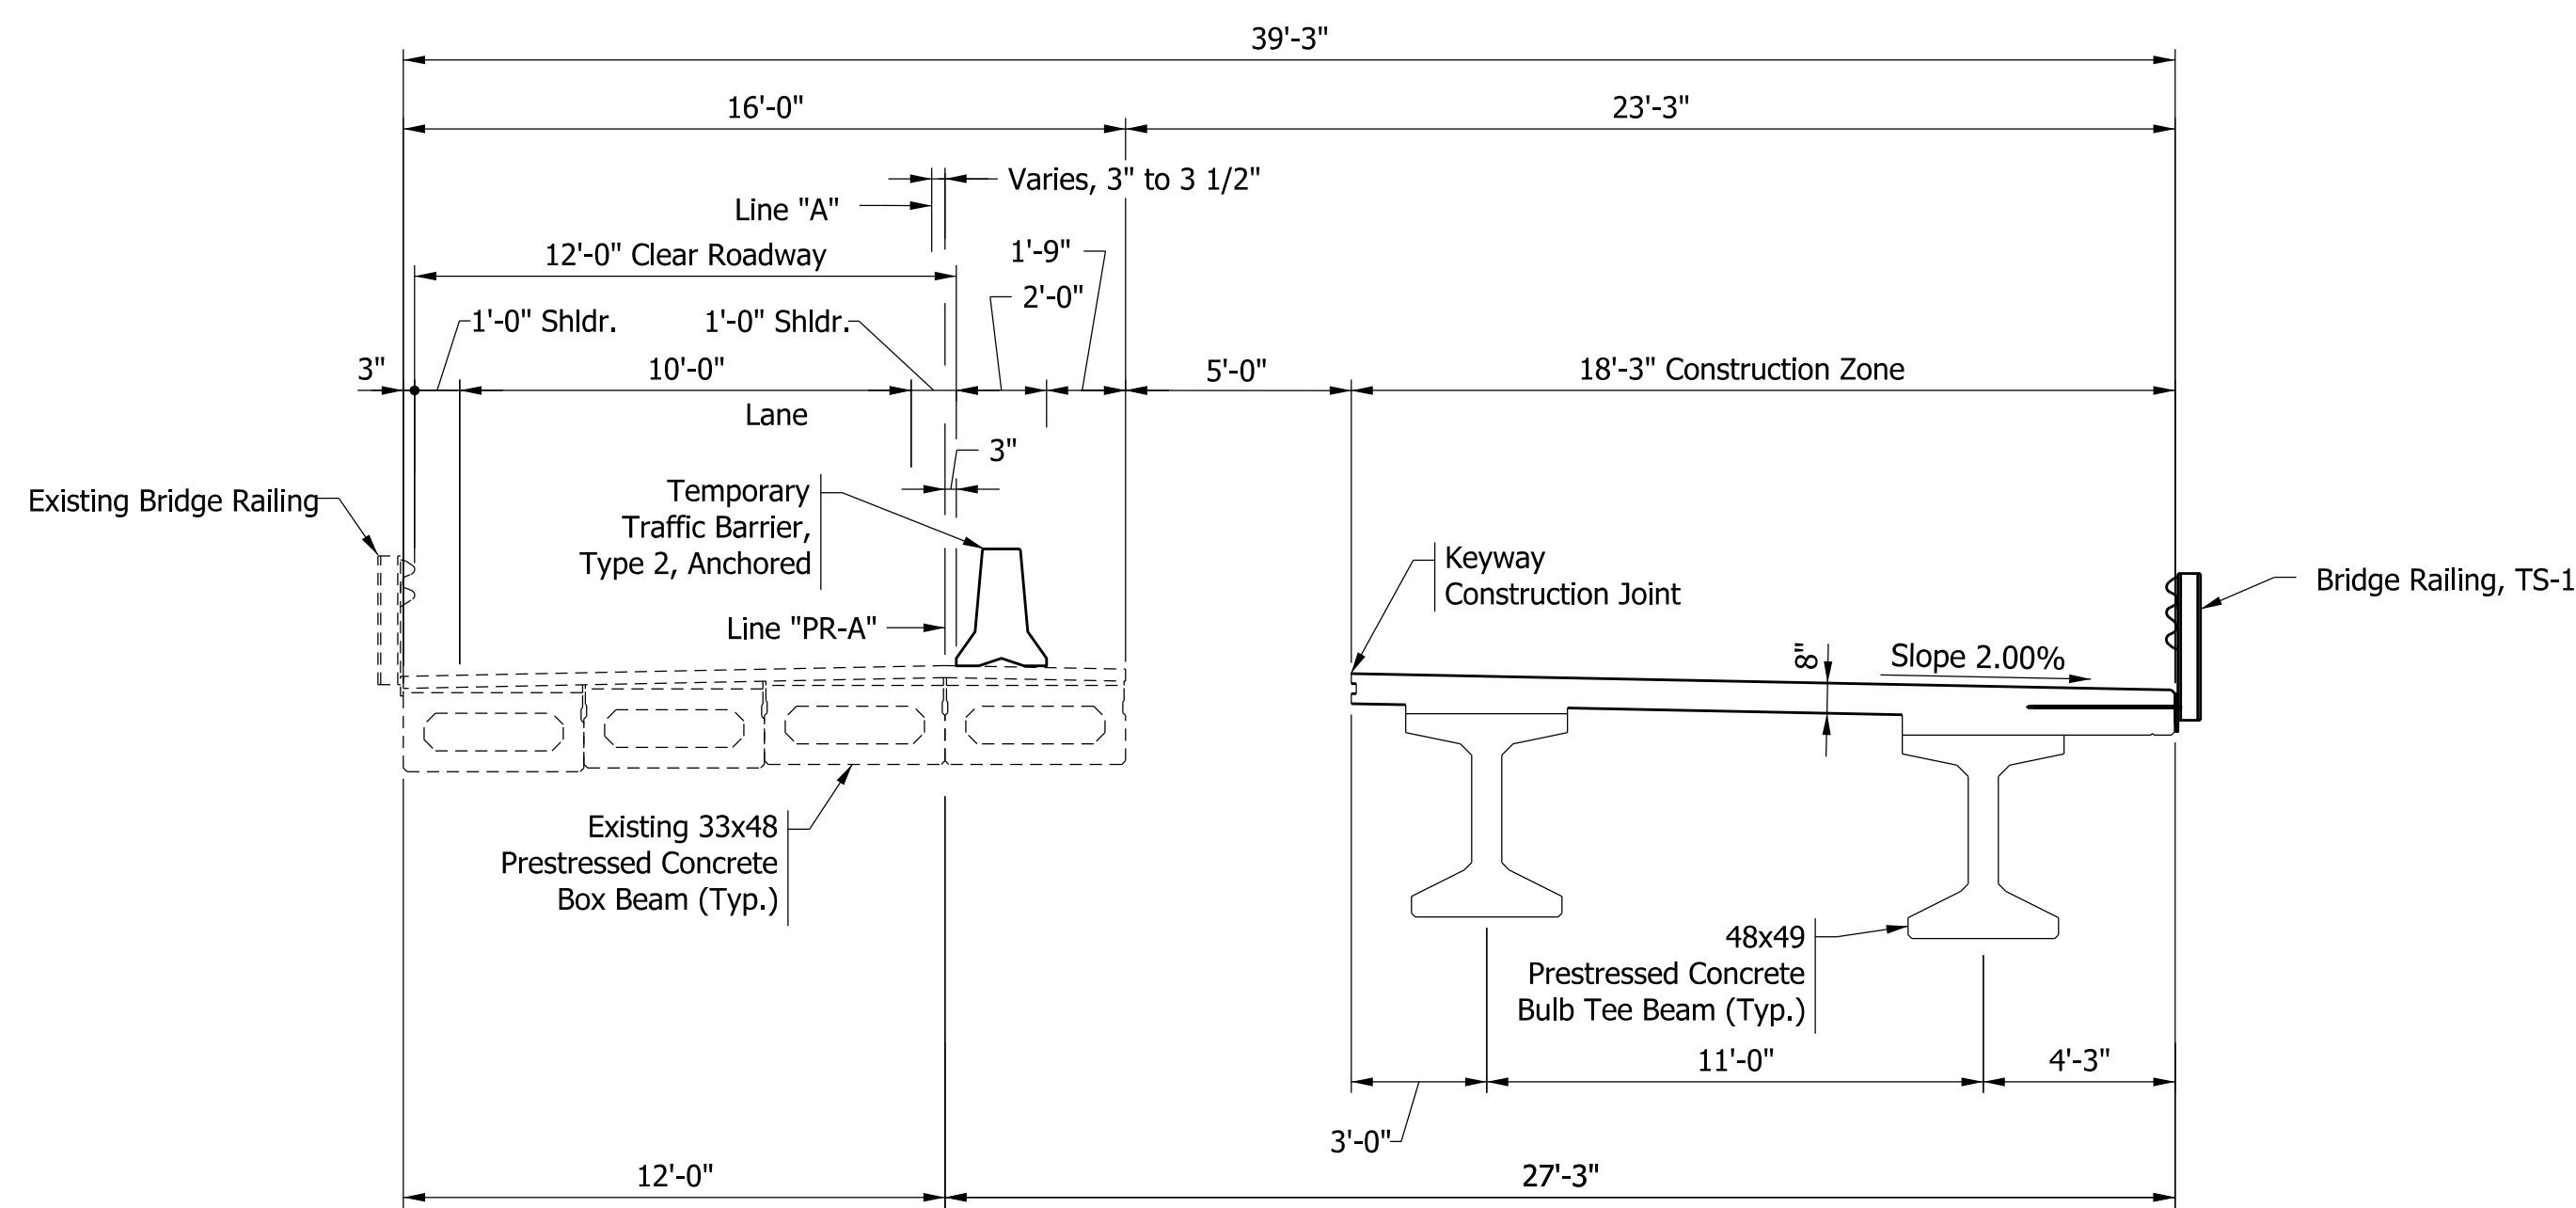

PHASE 1 TYPICAL SECTION
SCALE: 1/4" = 1'-0"

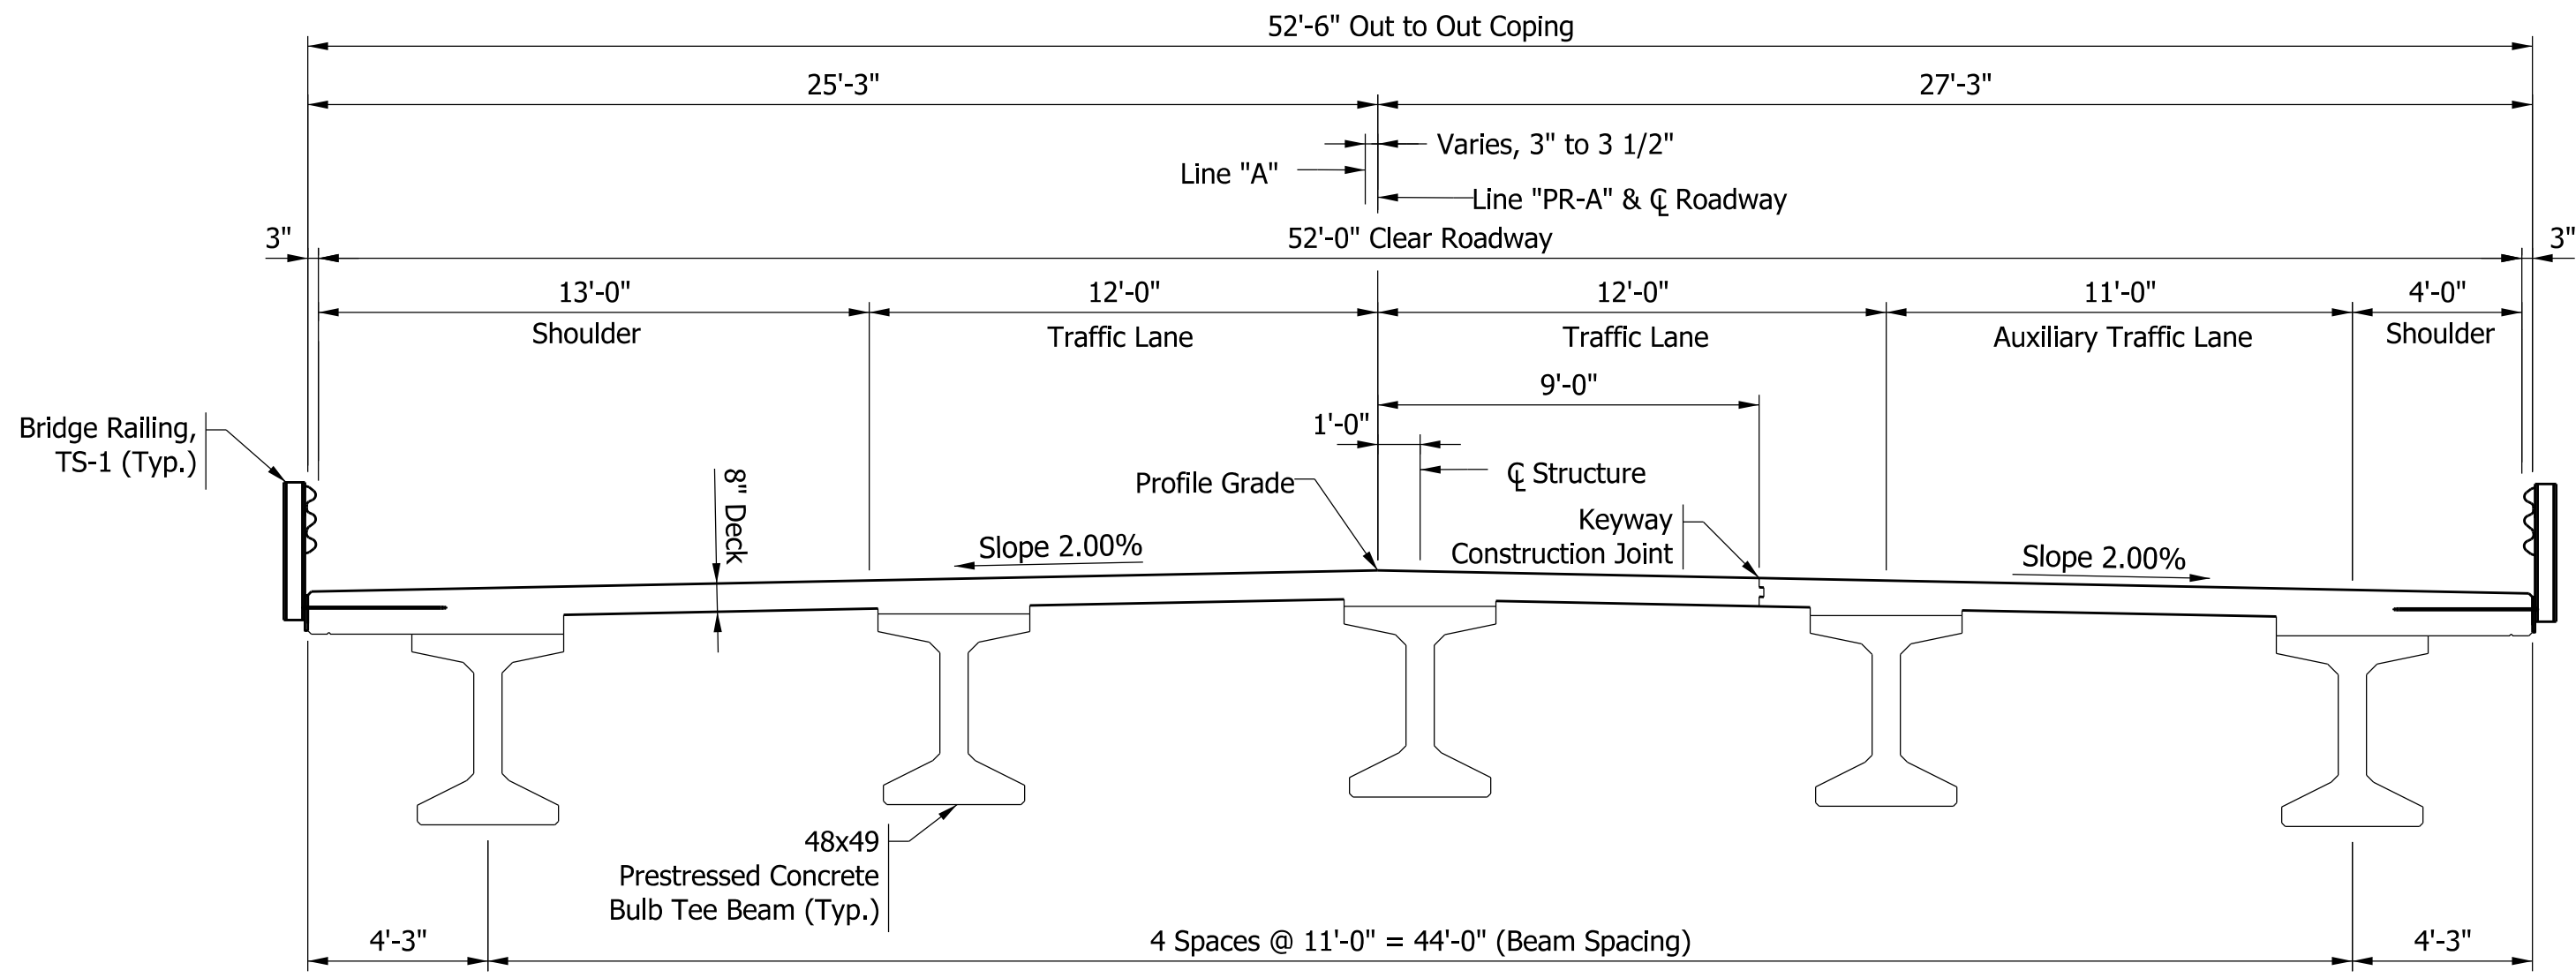

FINAL TYPICAL SECTION
SCALE: 1/4" = 1'-0"



NOT FOR
CONSTRUCTION
DLZ INDIANA, LLC

RECOMMENDED FOR APPROVAL		DESIGN ENGINEER		DATE	
DESIGNED:	JFM 10/2020	DRAWN:	JLM 10/2020		
CHECKED:	MAK 10/2020	CHECKED:	JFM 10/2020		


INDIANA DEPARTMENT OF TRANSPORTATION	
STAGING DETAILS	

HORIZONTAL SCALE		BRIDGE FILE	
1/4" = 1'-0"		15-00108	
VERTICAL SCALE		DESIGNATION	
1/4" = 1'-0"		1600719	
		SHEETS	
		8	of 38
CONTRACT		PROJECT	
B-40273		1600719	

CONSTRUCTION SIGN SCHEDULE	
ITEM	TOTALS
TYPE 'A' SIGN	
R11-2	2 EACH
R11-4	0 EACH
XG20-2	2 EACH
XW20-1	2 EACH
XW20-4	2 EACH
XW2-6-A	2 EACH
W3-3	2 EACH
TOTAL TYPE 'A' SIGN	12 EACH
TYPE 'B' SIGN	
R10-6(R)	2 EACH
W13-1	2 EACH
TOTAL TYPE 'B' SIGN	4 EACH
DETOUR ROUTE MARKER ASSEMBLY	
	0 EACH
ROAD CLOSURE SIGN ASSEMBLY	
	2 EACH
TYPE III-A BARRICADE	
	60 LFT
TYPE III-B BARRICADE	
	0 LFT

*NOTE: Signs Used in Phase I will be Repositioned as needed For use in Phase II.



ROAD CLOSURE SIGN ASSEMBLIES

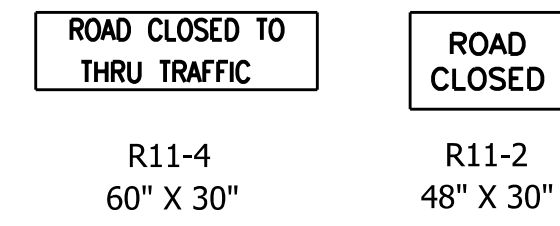

ROAD CLOSURE SIGN ASSEMBLY WITH 24 LFT OF TYPE III-A BARRICADE AND R11-2

SIGN LEGEND		
SIGN	DESCRIPTION	SIZE (in x in)
R10-6(R)	"STOP HERE ON RED" SIGN	24 X 36
R11-2	"ROAD CLOSED" SIGN	48 X 30
R11-4	"ROAD CLOSED TO THRU TRAFFIC" SIGN	60 X 30
XG20-2	"END CONSTRUCTION" SIGN	60 X 24
XW20-1	"ROAD CONSTRUCTION AHEAD" SIGN	36 X 36
XW20-4	"ONE LANE ROAD AHEAD" SIGN	48 X 48
XW2-6-A	"WORKSITE ADDED PENALTY" SIGN	78 X 42
W13-1	"ADVISORY SPEED" SIGN	18 X 18
W3-3	"SIGNAL AHEAD" SIGN	36 X 36

CONSTRUCTION ZONE DESIGN SPEED = 35 MPH

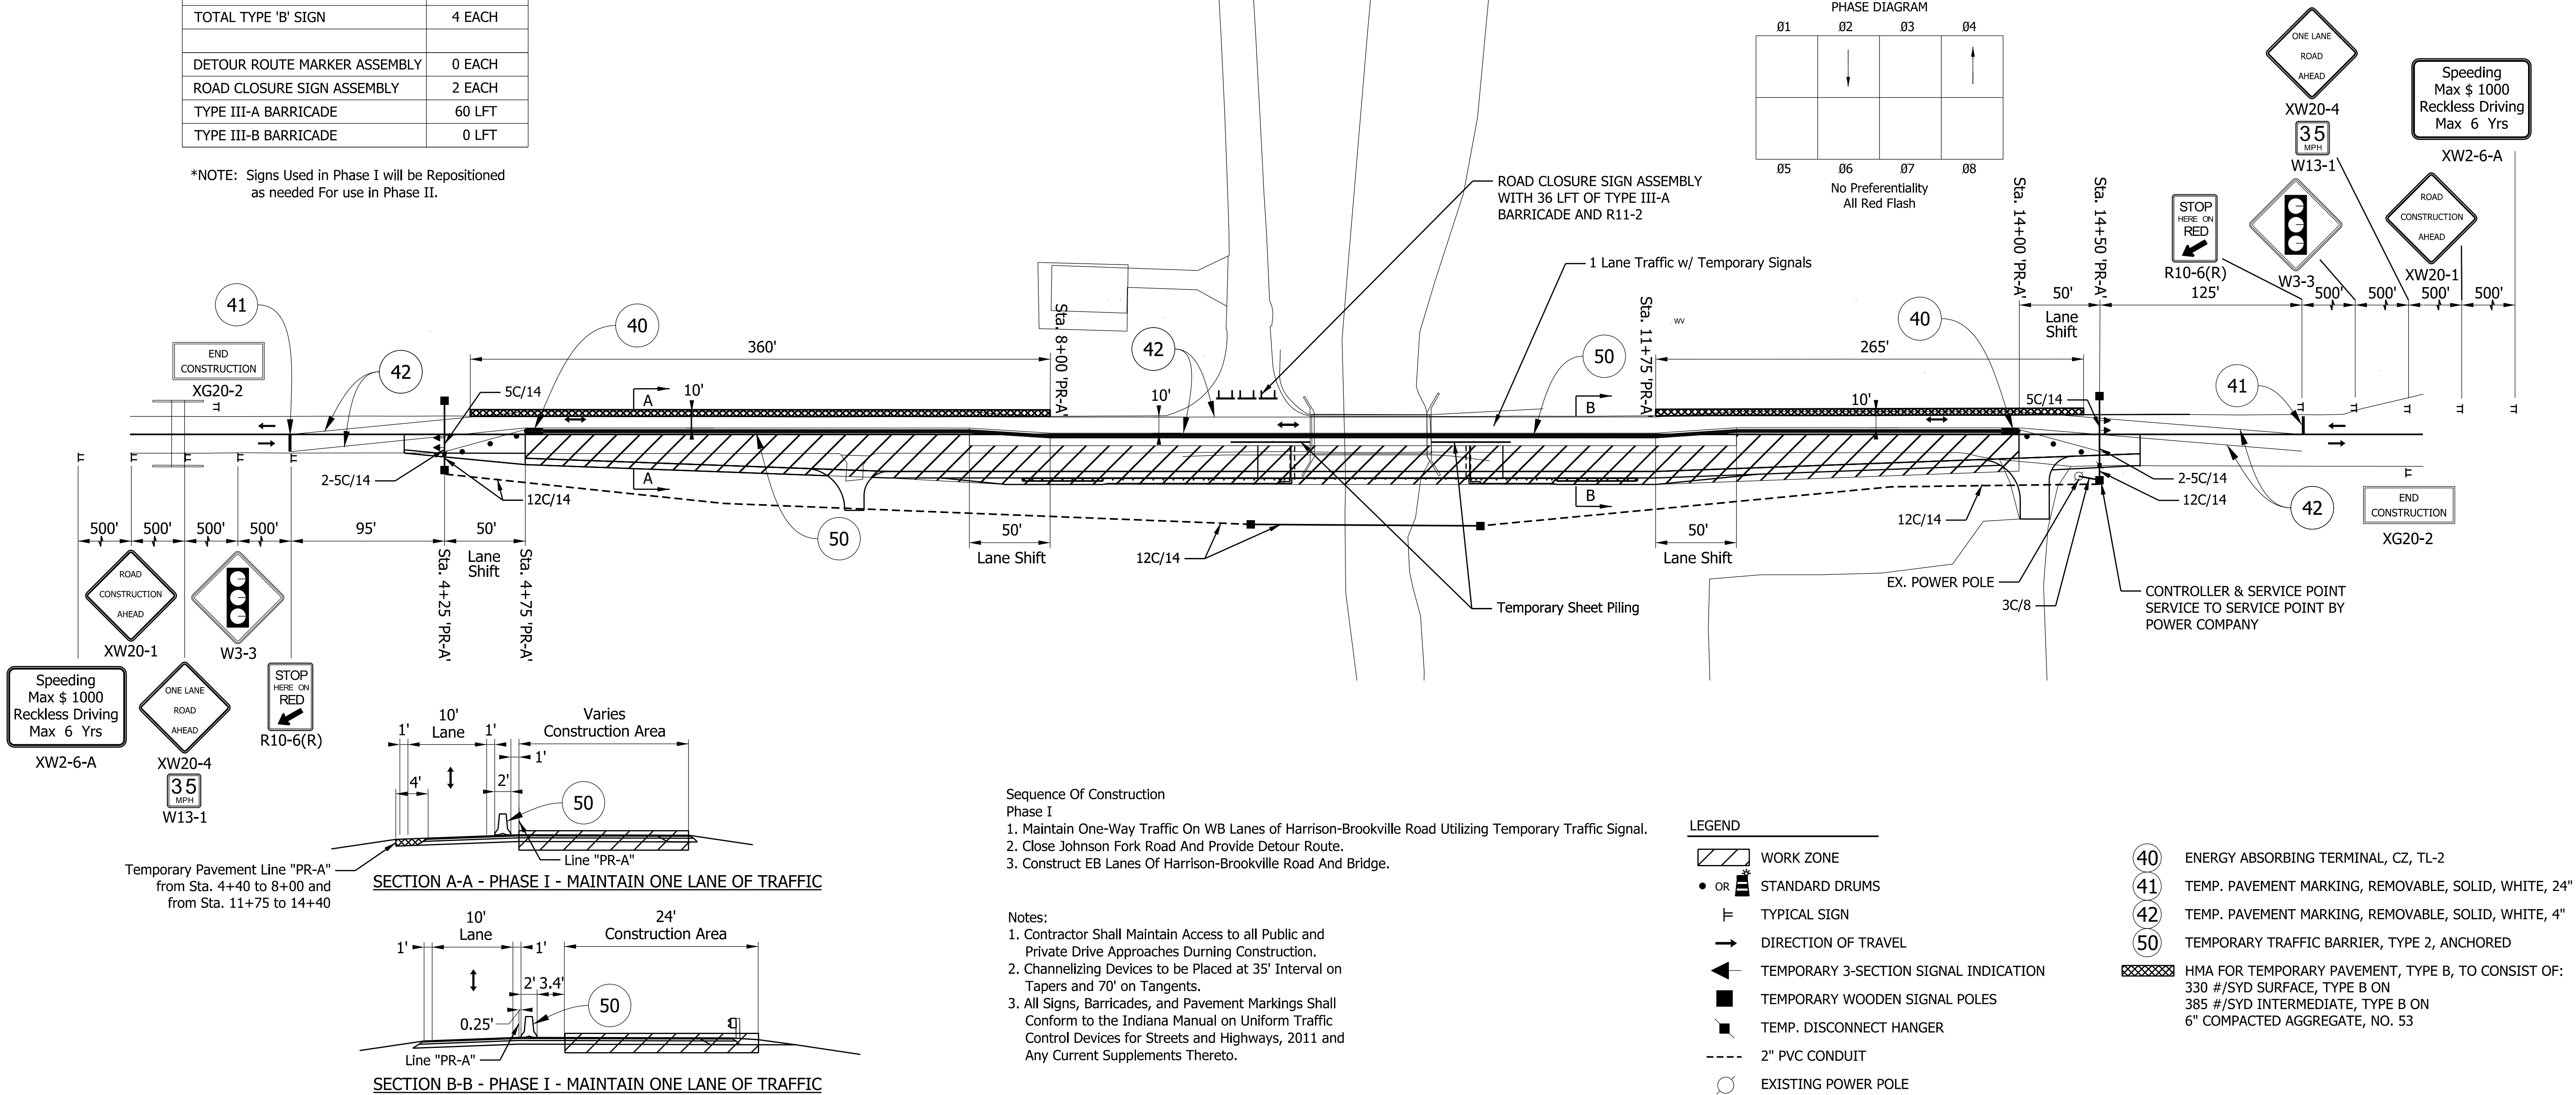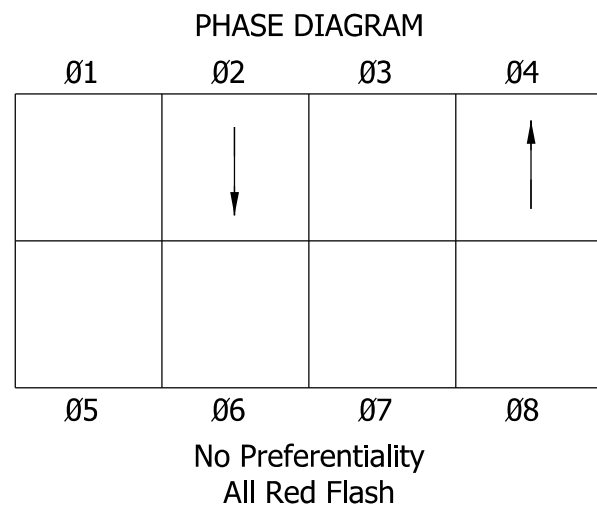

Sequence Of Construction

Phase I

1. Maintain One-Way Traffic On WB Lanes of Harrison-Brookville Road Utilizing Temporary Traffic Signal.
2. Close Johnson Fork Road And Provide Detour Route.
3. Construct EB Lanes Of Harrison-Brookville Road And Bridge.

Notes:

1. Contractor Shall Maintain Access to all Public and Private Drive Approaches During Construction.
2. Channelizing Devices to be Placed at 35' Interval on Tapers and 70' on Tangents.
3. All Signs, Barricades, and Pavement Markings Shall Conform to the Indiana Manual on Uniform Traffic Control Devices for Streets and Highways, 2011 and Any Current Supplements Thereto.

LEGEND

- WORK ZONE
- OR STANDARD DRUMS
- TYPICAL SIGN
- DIRECTION OF TRAVEL
- TEMPORARY 3-SECTION SIGNAL INDICATION
- TEMPORARY WOODEN SIGNAL POLES
- TEMP. DISCONNECT HANGER
- 2" PVC CONDUIT
- EXISTING POWER POLE

- 40 ENERGY ABSORBING TERMINAL, CZ, TL-2
- 41 TEMP. PAVEMENT MARKING, REMOVABLE, SOLID, WHITE, 24"
- 42 TEMP. PAVEMENT MARKING, REMOVABLE, SOLID, WHITE, 4"
- 50 TEMPORARY TRAFFIC BARRIER, TYPE 2, ANCHORED
- HMA FOR TEMPORARY PAVEMENT, TYPE B, TO CONSIST OF: 330 #/SYD SURFACE, TYPE B ON 385 #/SYD INTERMEDIATE, TYPE B ON 6" COMPACTED AGGREGATE, NO. 53



NOT FOR
CONSTRUCTION
DLZ INDIANA, LLC

RECOMMENDED FOR APPROVAL	DESIGN ENGINEER	DATE
DESIGNED: AMH	DRAWN: AMH	
CHECKED: FS	CHECKED: FS	

INDIANA
DEPARTMENT OF TRANSPORTATION


MAINTENANCE OF TRAFFIC
PLAN - PHASE I

HORIZONTAL SCALE 1" = 50'	BRIDGE FILE 15-00108
VERTICAL SCALE 1" = 5'	DESIGNATION 1600719
SURVEY BOOK 1600719	SHEETS 9 of 38
CONTRACT B-40273	PROJECT 1600719

CONSTRUCTION SIGN SCHEDULE	
ITEM	TOTALS
TYPE 'A' SIGN	
R11-2	1 EACH
R11-4	0 EACH
XG20-2	2 EACH
XW20-1	2 EACH
XW20-4	2 EACH
XW2-6-A	2 EACH
W3-3	2 EACH
TOTAL TYPE 'A' SIGN	11 EACH
TYPE 'B' SIGN	
R10-6(R)	2 EACH
W13-1	2 EACH
TOTAL TYPE 'B' SIGN	4 EACH
DETOUR ROUTE MARKER ASSEMBLY	
	0 EACH
ROAD CLOSURE SIGN ASSEMBLY	1 EACH
TYPE III-A BARRICADE	24 LFT
TYPE III-B BARRICADE	0 LFT

*NOTE: Signs Used in Phase I will be Repositioned as needed For use in Phase II.





ROAD CLOSURE SIGN ASSEMBLIES

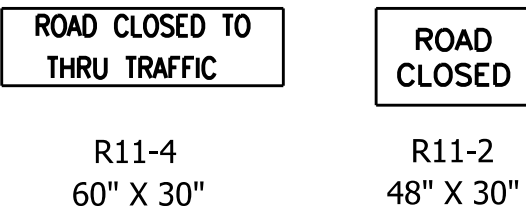


ROAD CLOSURE SIGN ASSEMBLY WITH 24 LFT OF TYPE III-A BARRICADE AND R11-2

SIGN LEGEND		
SIGN	DESCRIPTION	SIZE (in x in)
R10-6(R)	"STOP HERE ON RED" SIGN	24 X 36
R11-2	"ROAD CLOSED" SIGN	48 X 30
R11-4	"ROAD CLOSED TO THRU TRAFFIC" SIGN	60 X 30
XG20-2	"END CONSTRUCTION" SIGN	60 X 24
XW20-1	"ROAD CONSTRUCTION AHEAD" SIGN	36 X 36
XW20-4	"ONE LANE ROAD AHEAD" SIGN	48 X 48
XW2-6-A	"WORKSITE ADDED PENALTY" SIGN	78 X 42
W13-1	"ADVISORY SPEED" SIGN	18 X 18
W3-3	"SIGNAL AHEAD" SIGN	36 X 36

CONSTRUCTION ZONE DESIGN SPEED = 35 MPH

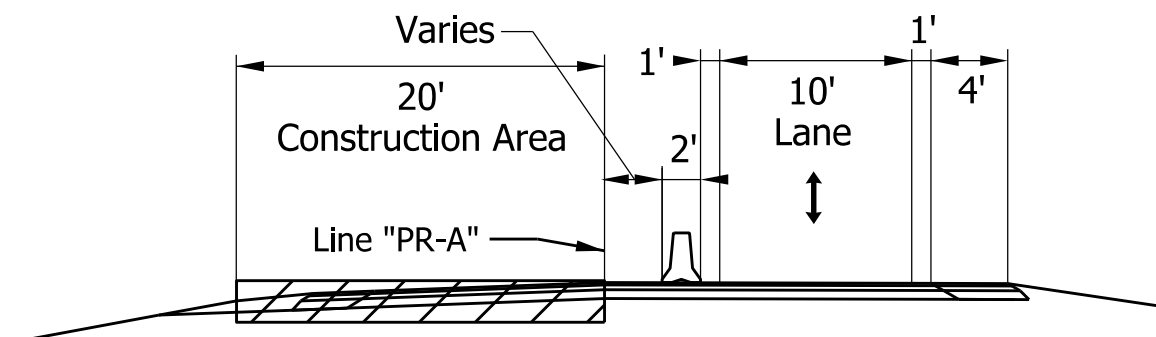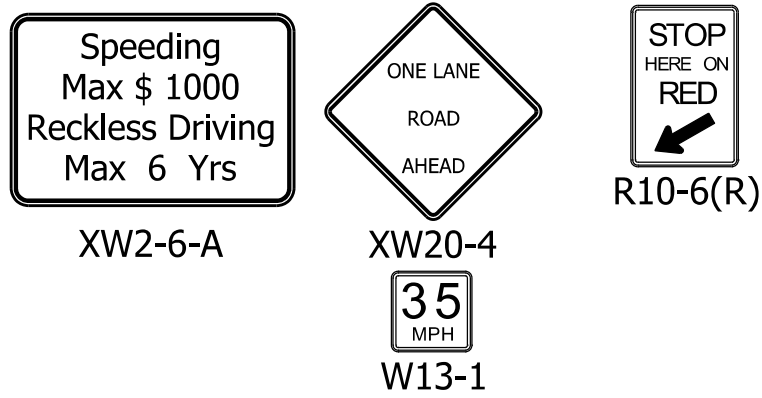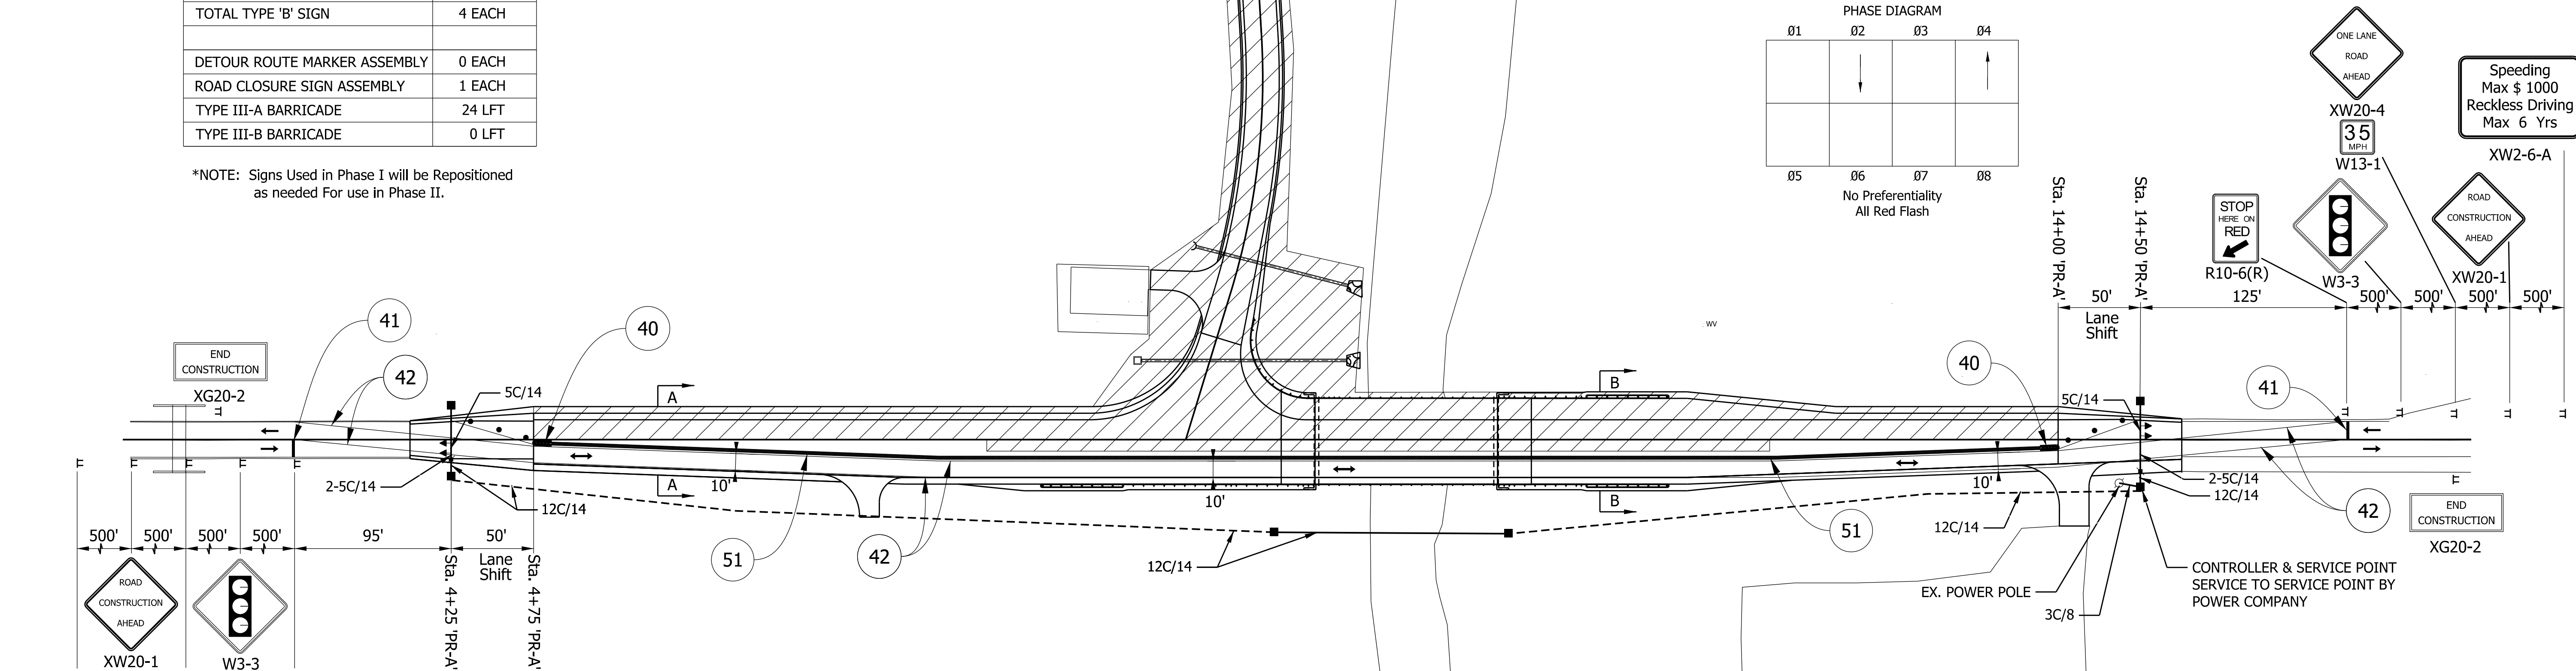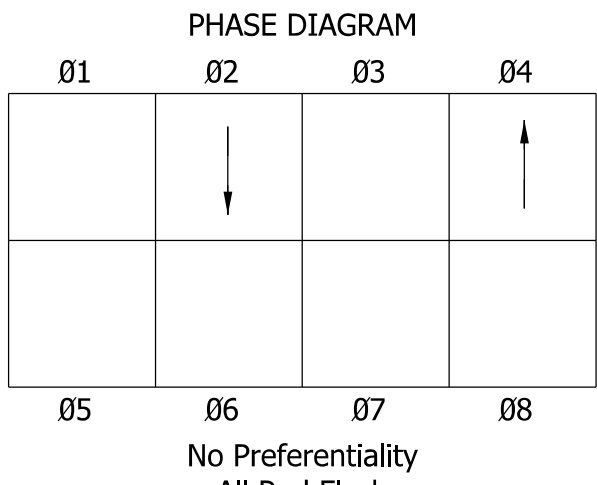

SECTION A-A - PHASE II - MAINTAIN ONE LANE OF TRAFFIC

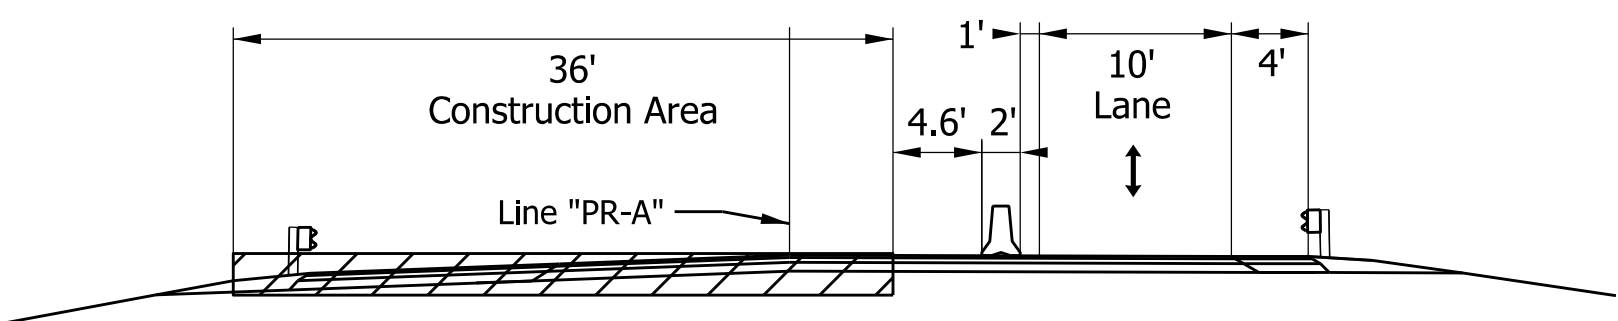

SECTION B-B - PHASE II - MAINTAIN ONE LANE OF TRAFFIC

Sequence Of Construction Phase II

1. Maintain One-Way Traffic On WB Lanes of Harrison-Brookville Road Utilizing Temporary Traffic Signal.
2. Close Johnson Fork Road And Provide Detour Route.
3. Construct EB Lanes Of Harrison-Brookville Road And Bridge. Construct Johnson Fork Road.

Notes:

1. Contractor Shall Maintain Access to all Public and Private Drive Approaches During Construction.
2. Channelizing Devices to be Placed at 35' Interval on Tapers and 70' on Tangents.
3. All Signs, Barricades, and Pavement Markings Shall Conform to the Indiana Manual on Uniform Traffic Control Devices for Streets and Highways, 2011 and Any Current Supplements Thereto.

LEGEND

- WORK ZONE
- STANDARD DRUMS
- TYPICAL SIGN
- DIRECTION OF TRAVEL
- TEMPORARY 3-SECTION SIGNAL INDICATION
- TEMPORARY WOODEN SIGNAL POLES
- TEMP. DISCONNECT HANGER
- 2" GALVANIZED STEEL CONDUIT
- EXISTING POWER POLE

- 40 ENERGY ABSORBING TERMINAL, CZ, TL-2
- 41 TEMP. PAVEMENT MARKING, REMOVABLE, SOLID, WHITE, 24"
- 42 TEMP. PAVEMENT MARKING, REMOVABLE, SOLID, WHITE, 4"
- 50 TEMPORARY TRAFFIC BARRIER, TYPE 2, ANCHORED



NOT FOR CONSTRUCTION
DLZ INDIANA, LLC


RECOMMENDED FOR APPROVAL	DESIGN ENGINEER	DATE
DESIGNED: AMH	DRAWN: AMH	
CHECKED: FS	CHECKED: FS	

INDIANA
DEPARTMENT OF TRANSPORTATION

MAINTENANCE OF TRAFFIC
PLAN - PHASE II

HORIZONTAL SCALE 1" = 50'	BRIDGE FILE 15-00108
VERTICAL SCALE 1" = 5'	DESIGNATION 1600719
SURVEY BOOK 1600719	SHEETS 10 of 38
CONTRACT B-40273	PROJECT 1600719

X:\Projects\GFL\2018\1863\202290 Dearborn 108\Civil\Civil\IGN\WOT\2022\MT01.dgn
11/6/2020

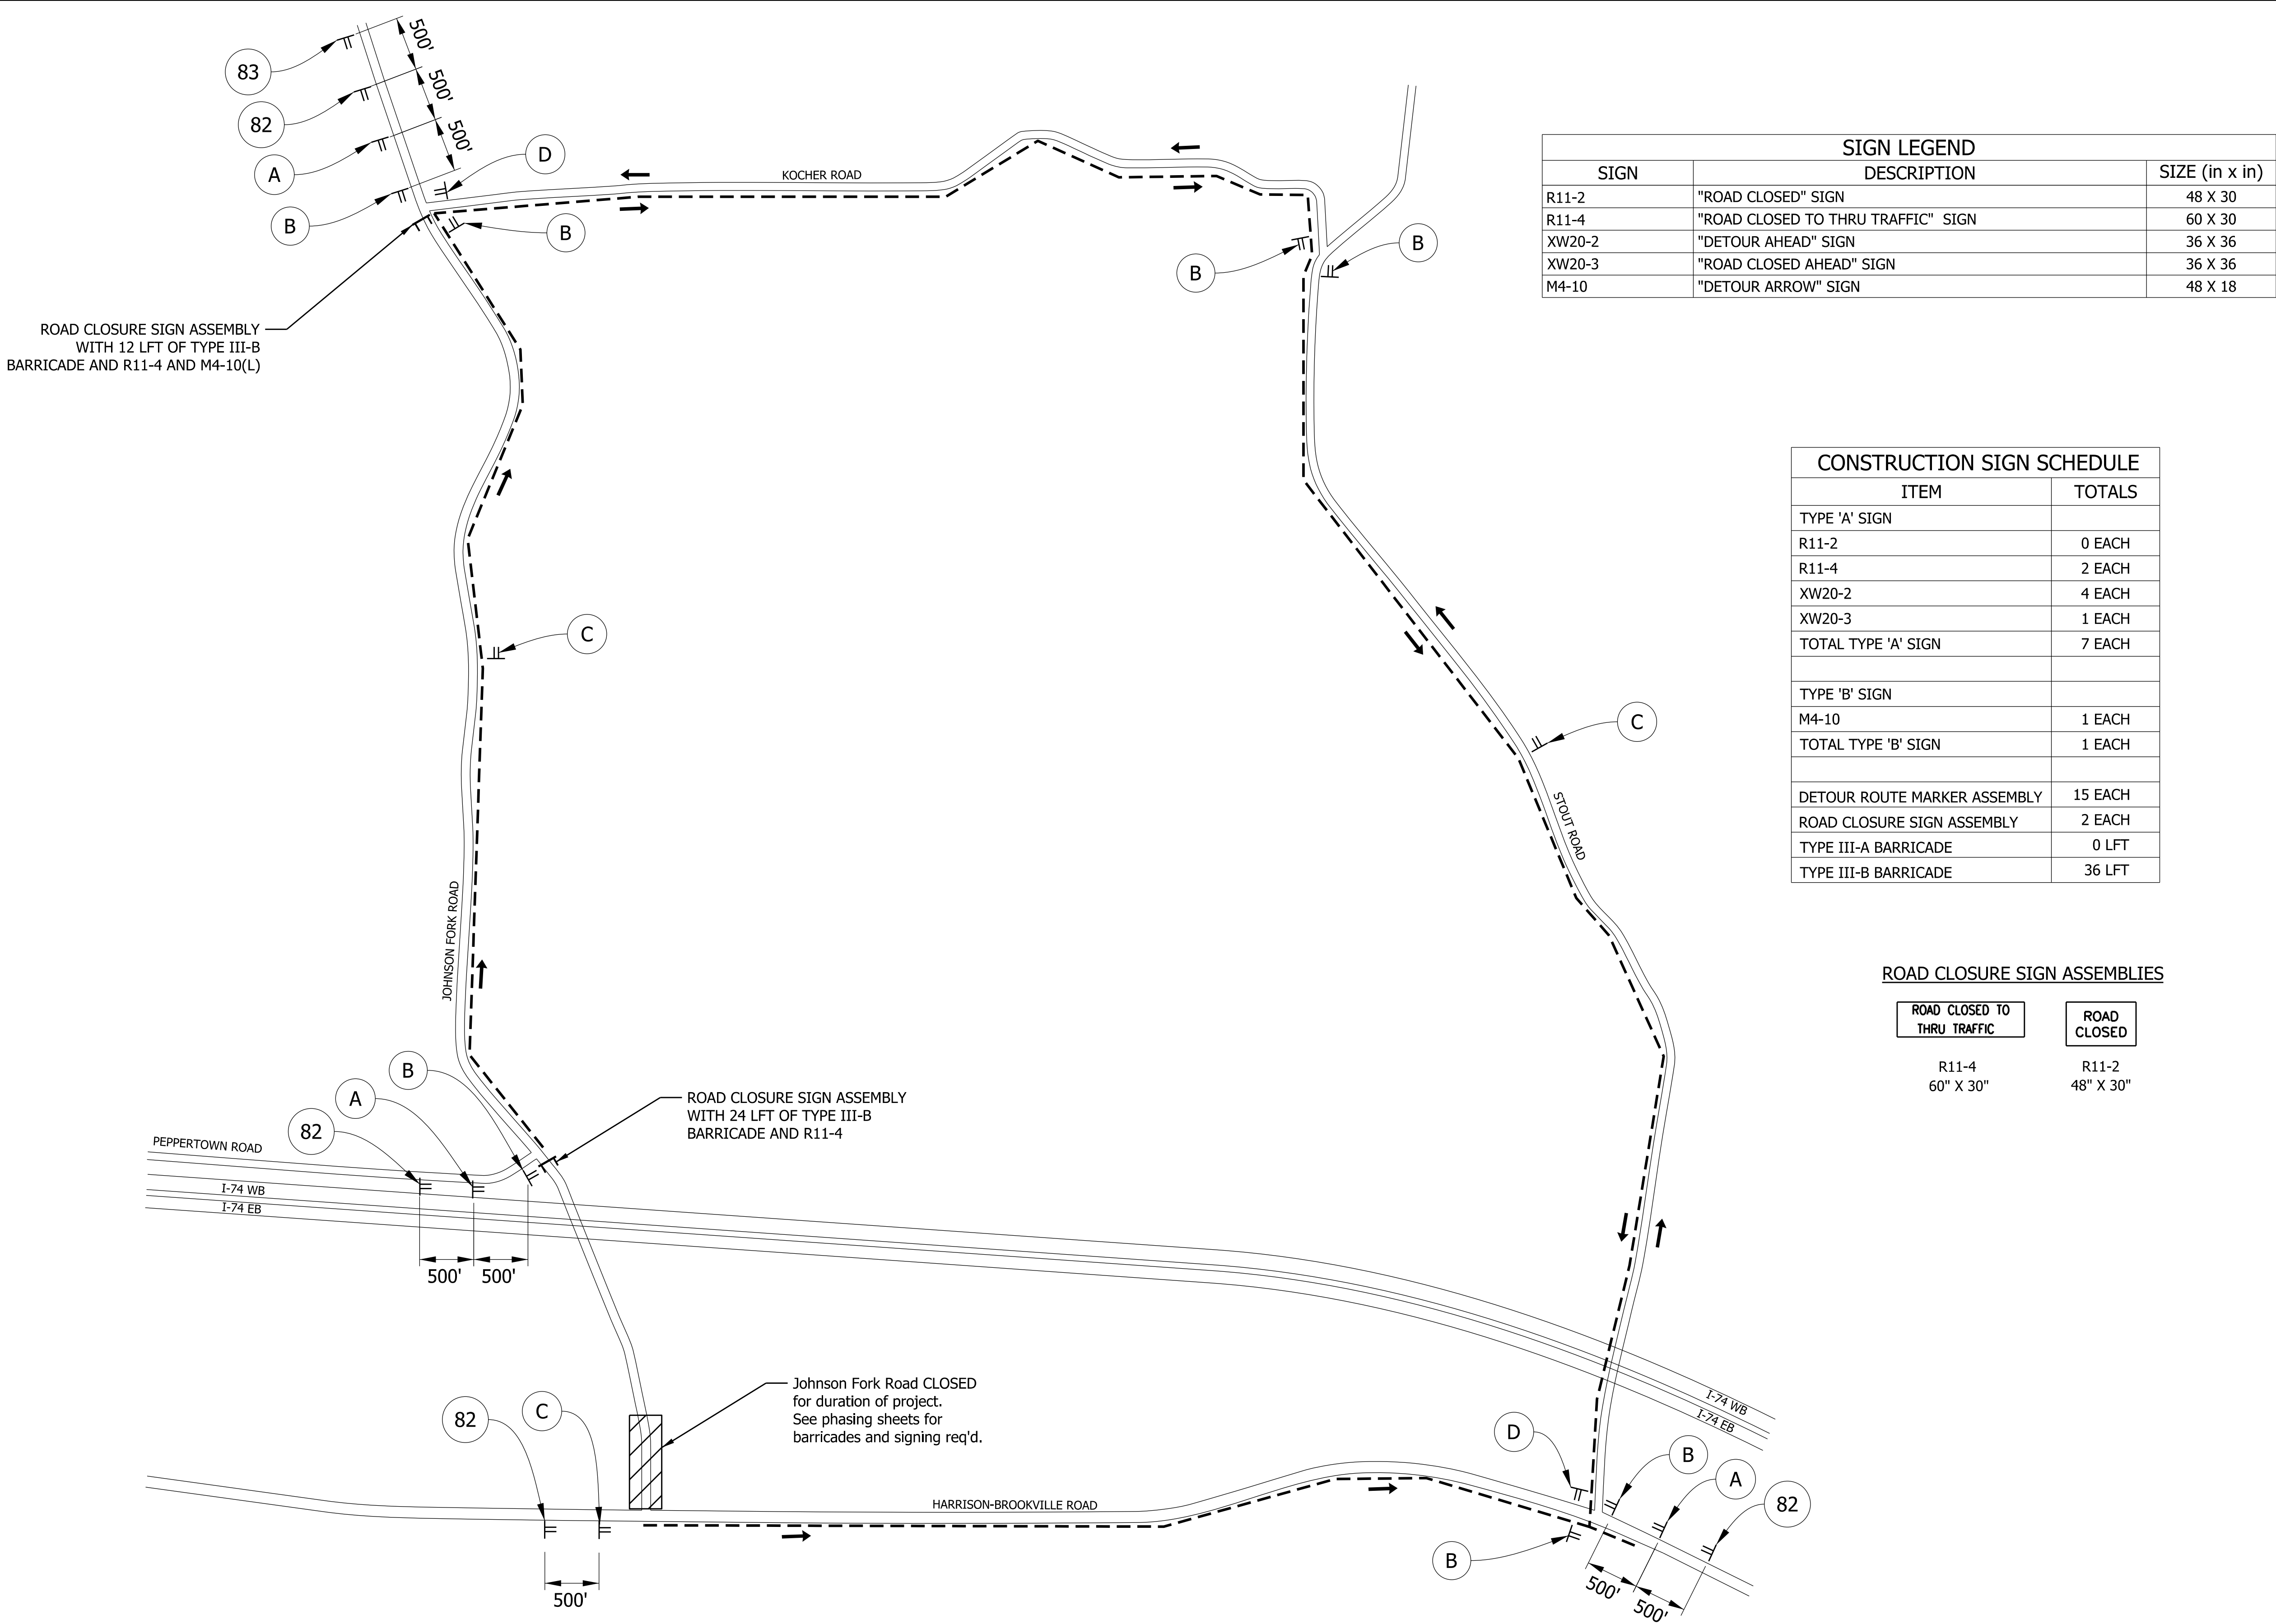

NOT FOR
CONSTRUCTION

DLZ INDIANA, LLC

RECOMMENDED
FOR APPROVAL _____
DESIGN ENGINEER _____ DATE _____

DESIGNED: _____ AMH _____ DRAWN: _____ AMH _____



CHECKED: _____ FS _____ CHECKED: _____ FS _____

INDIANA
DEPARTMENT OF TRANSPORTATION

MAINTENANCE OF TRAFFIC
PLAN - DETOUR ROUTE


HORIZONTAL SCALE	BRIDGE FILE
NTS	15-00108
VERTICAL SCALE	DESIGNATION
NTS	1600719
SURVEY BOOK	SHEETS
1600719	11 of 38
CONTRACT	PROJECT
B-40273	1600719

X:\Projects\GFL\2018\1863\202290 Dearborn 108\Civil\Civil\DWG\Plan\2022pp01.dgn
11/6/2020

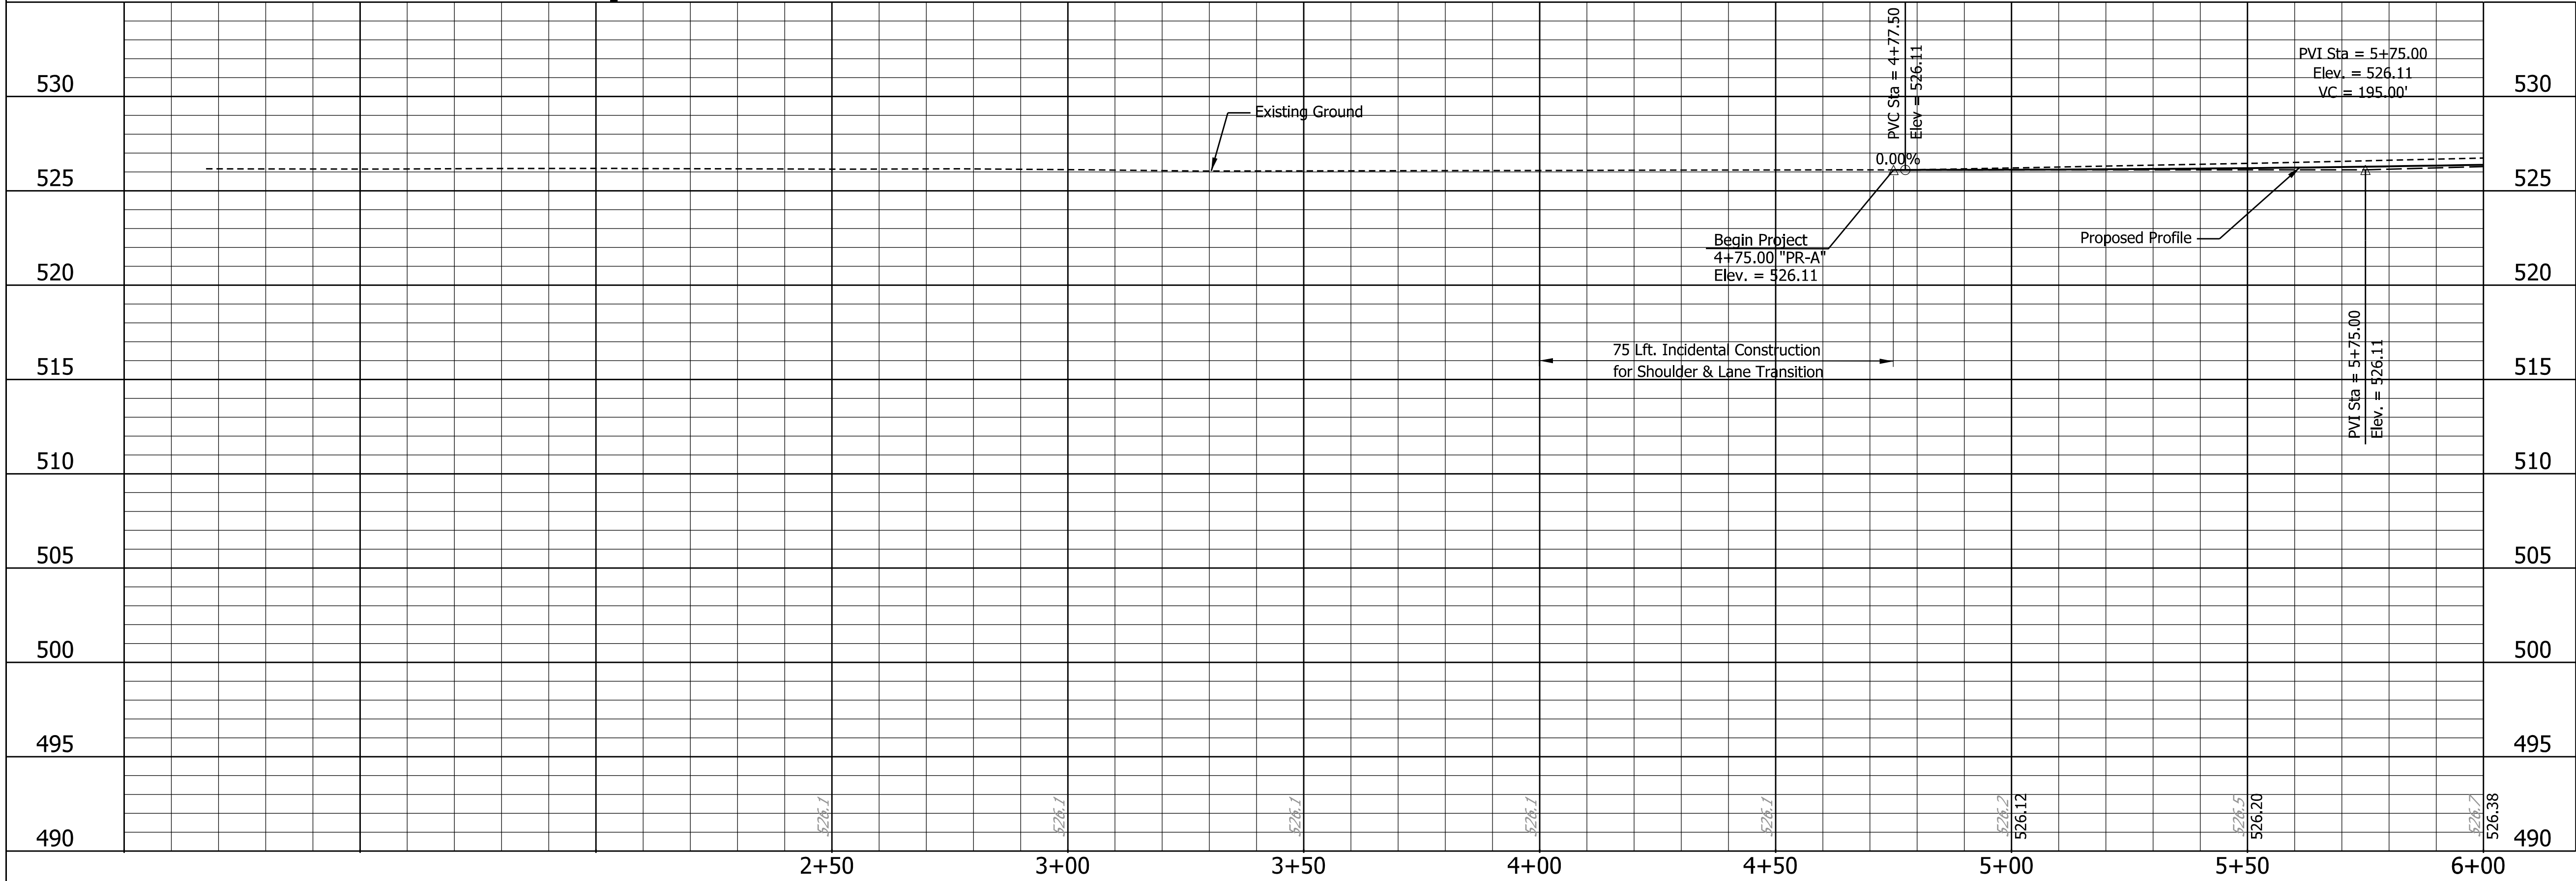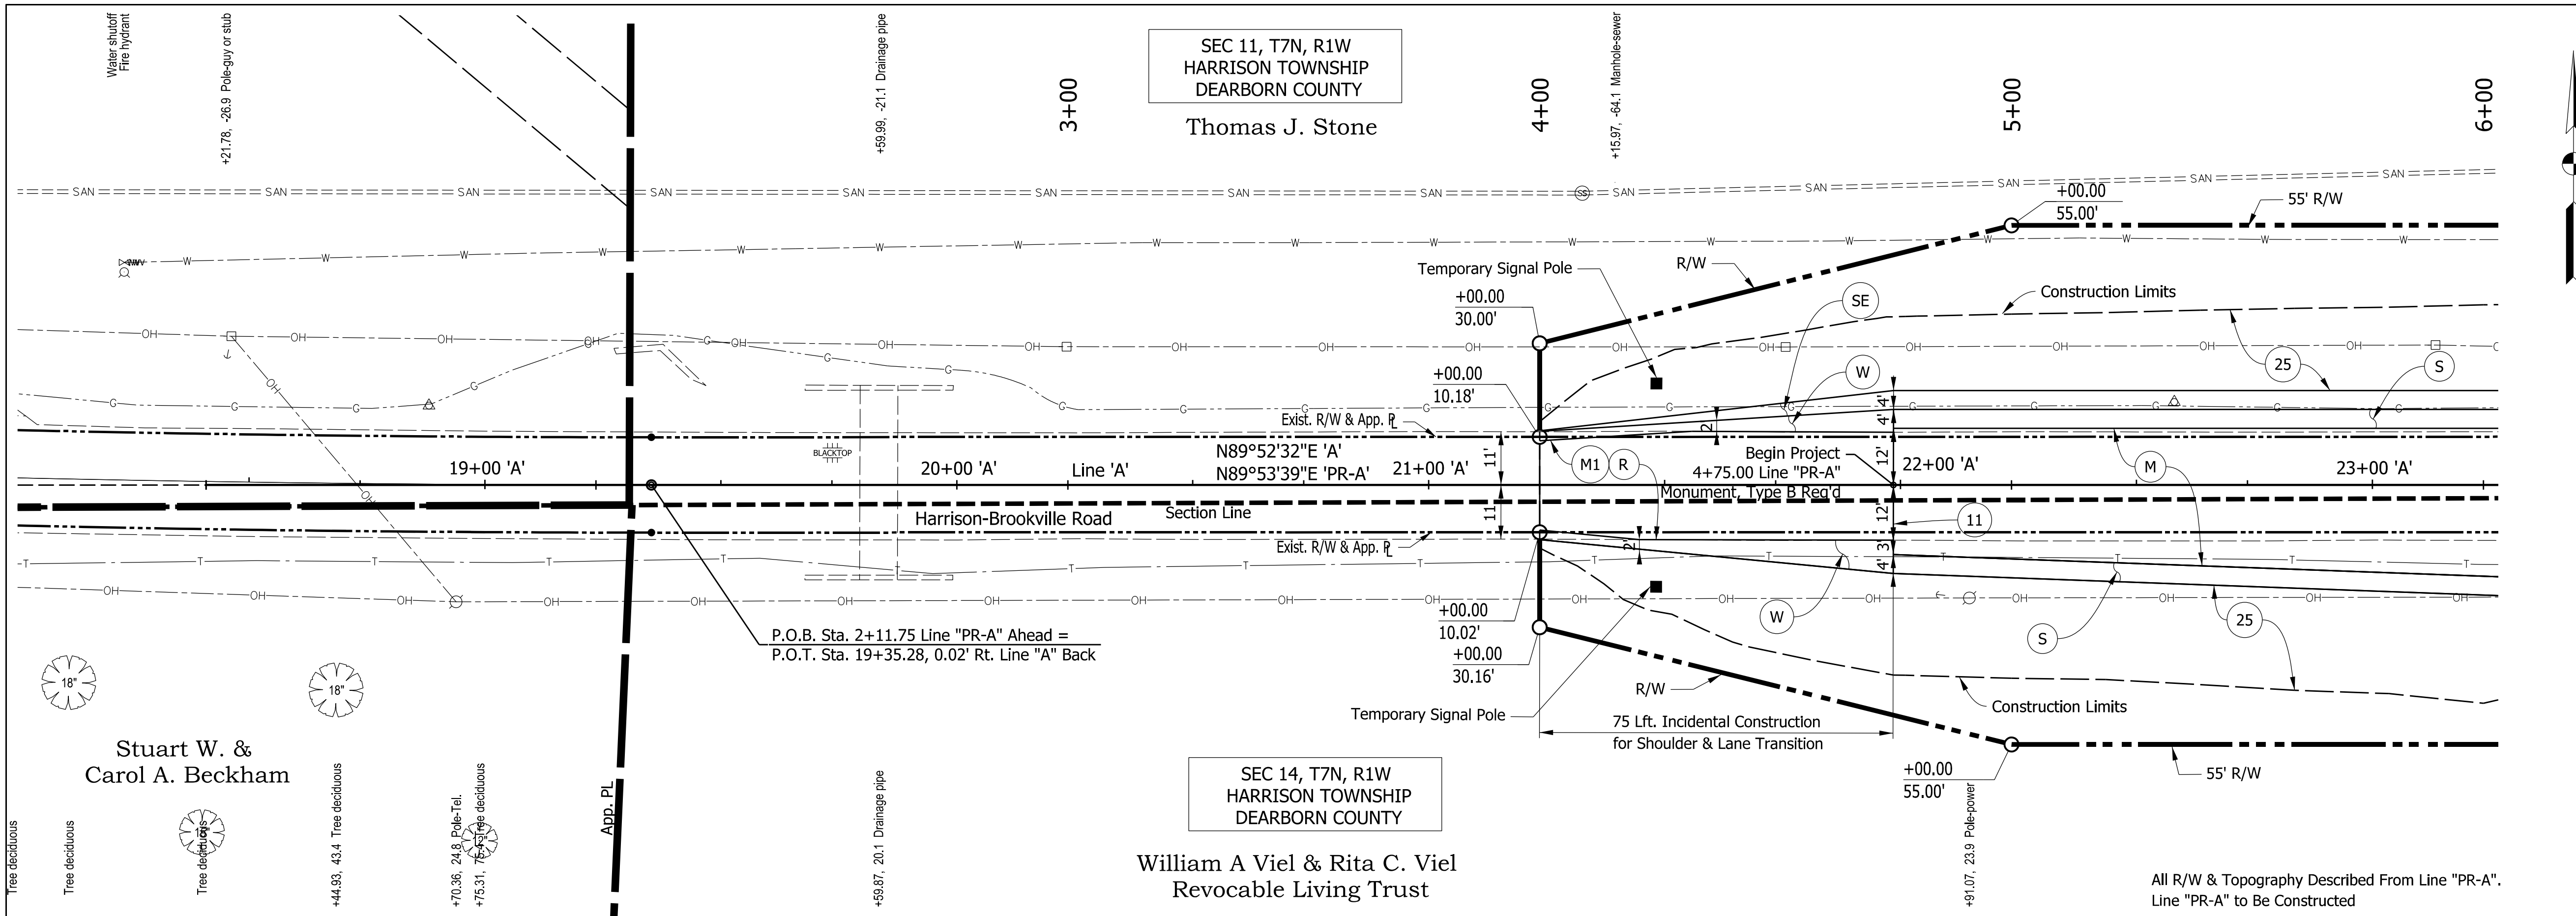

LEGEND:

- (11) Sawcut
- (25) Seed Mixture, R
- (26) Sodding
- (C) 6" PCCP for Approaches, on Dense Grade Subbase, on Subgrade Treatment, Type II
- (D) 9" PCCP for Approaches, on Dense Grade Subbase, on Geogrid, Type IB, on Subgrade Treatment, Type II
- (M) Mainline Full-Depth Pavement: 165#/SYD QC/QA-HMA Surface, 2, 64, 9.5 mm, on 385#/SYD QC/QA-HMA Intermediate, 2, 64, 19.0 mm, on 330#/SYD QC/QA-HMA Base, 2, 64, 25.0 mm, on 4" Compacted Aggregate, No. 53, on Subgrade Treatment, Type IBC
- (M1) Milling Asphalt
- (S) Mainline Paved Shoulder: 165#/SYD QC/QA-HMA Surface, 2, 64, 9.5 mm, on 385#/SYD QC/QA-HMA Intermediate, 2, 64, 19.0 mm, on 7" Compacted Aggregate, No. 53, on Subgrade Treatment, Type IBC
- (SE) Variable Depth Compacted Aggregate, No. 53
- (R) Resurface Existing Pavement: 165 lb/syd QC/QA-HMA, 2, 64, Surface, 9.50mm
- (W) Widening with HMA, Type B, consisting of: 165#/SYD HMA Surface, Type B, on 385#/SYD HMA Intermediate, Type B, on 7" Compacted Aggregate, No. 53, on Subgrade Treatment, Type IC

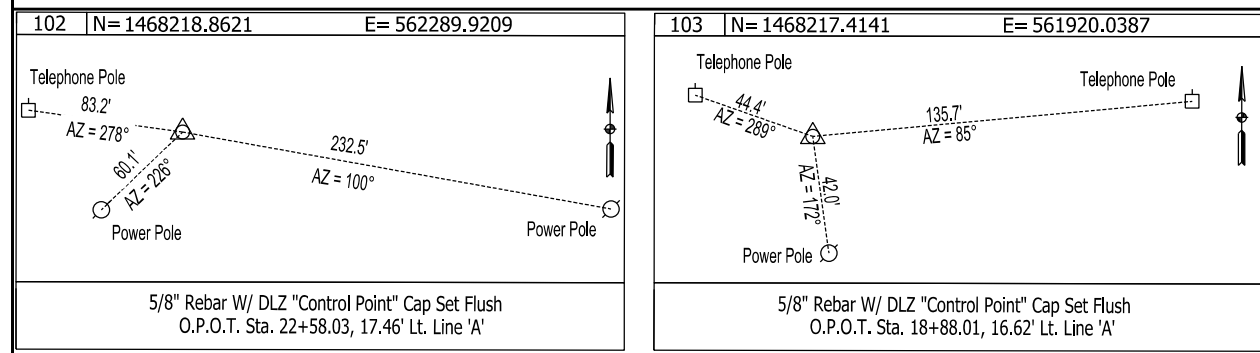


NOT FOR
CONSTRUCTION
DLZ INDIANA, LLC


RECOMMENDED FOR APPROVAL	DESIGN ENGINEER	DATE
DESIGNED: AMH	DRAWN: JLM	
CHECKED: FS	CHECKED: FS	

INDIANA DEPARTMENT OF TRANSPORTATION	
PLAN & PROFILE LINE "PR-A"	

HORIZONTAL SCALE	BRIDGE FILE
1" = 20'	15-00108
VERTICAL SCALE	DESIGNATION
1" = 5'	1600719
SURVEY BOOK	SHEETS
1600719	12 of 38
CONTRACT	PROJECT
B-40273	1600719



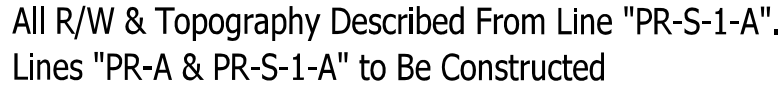

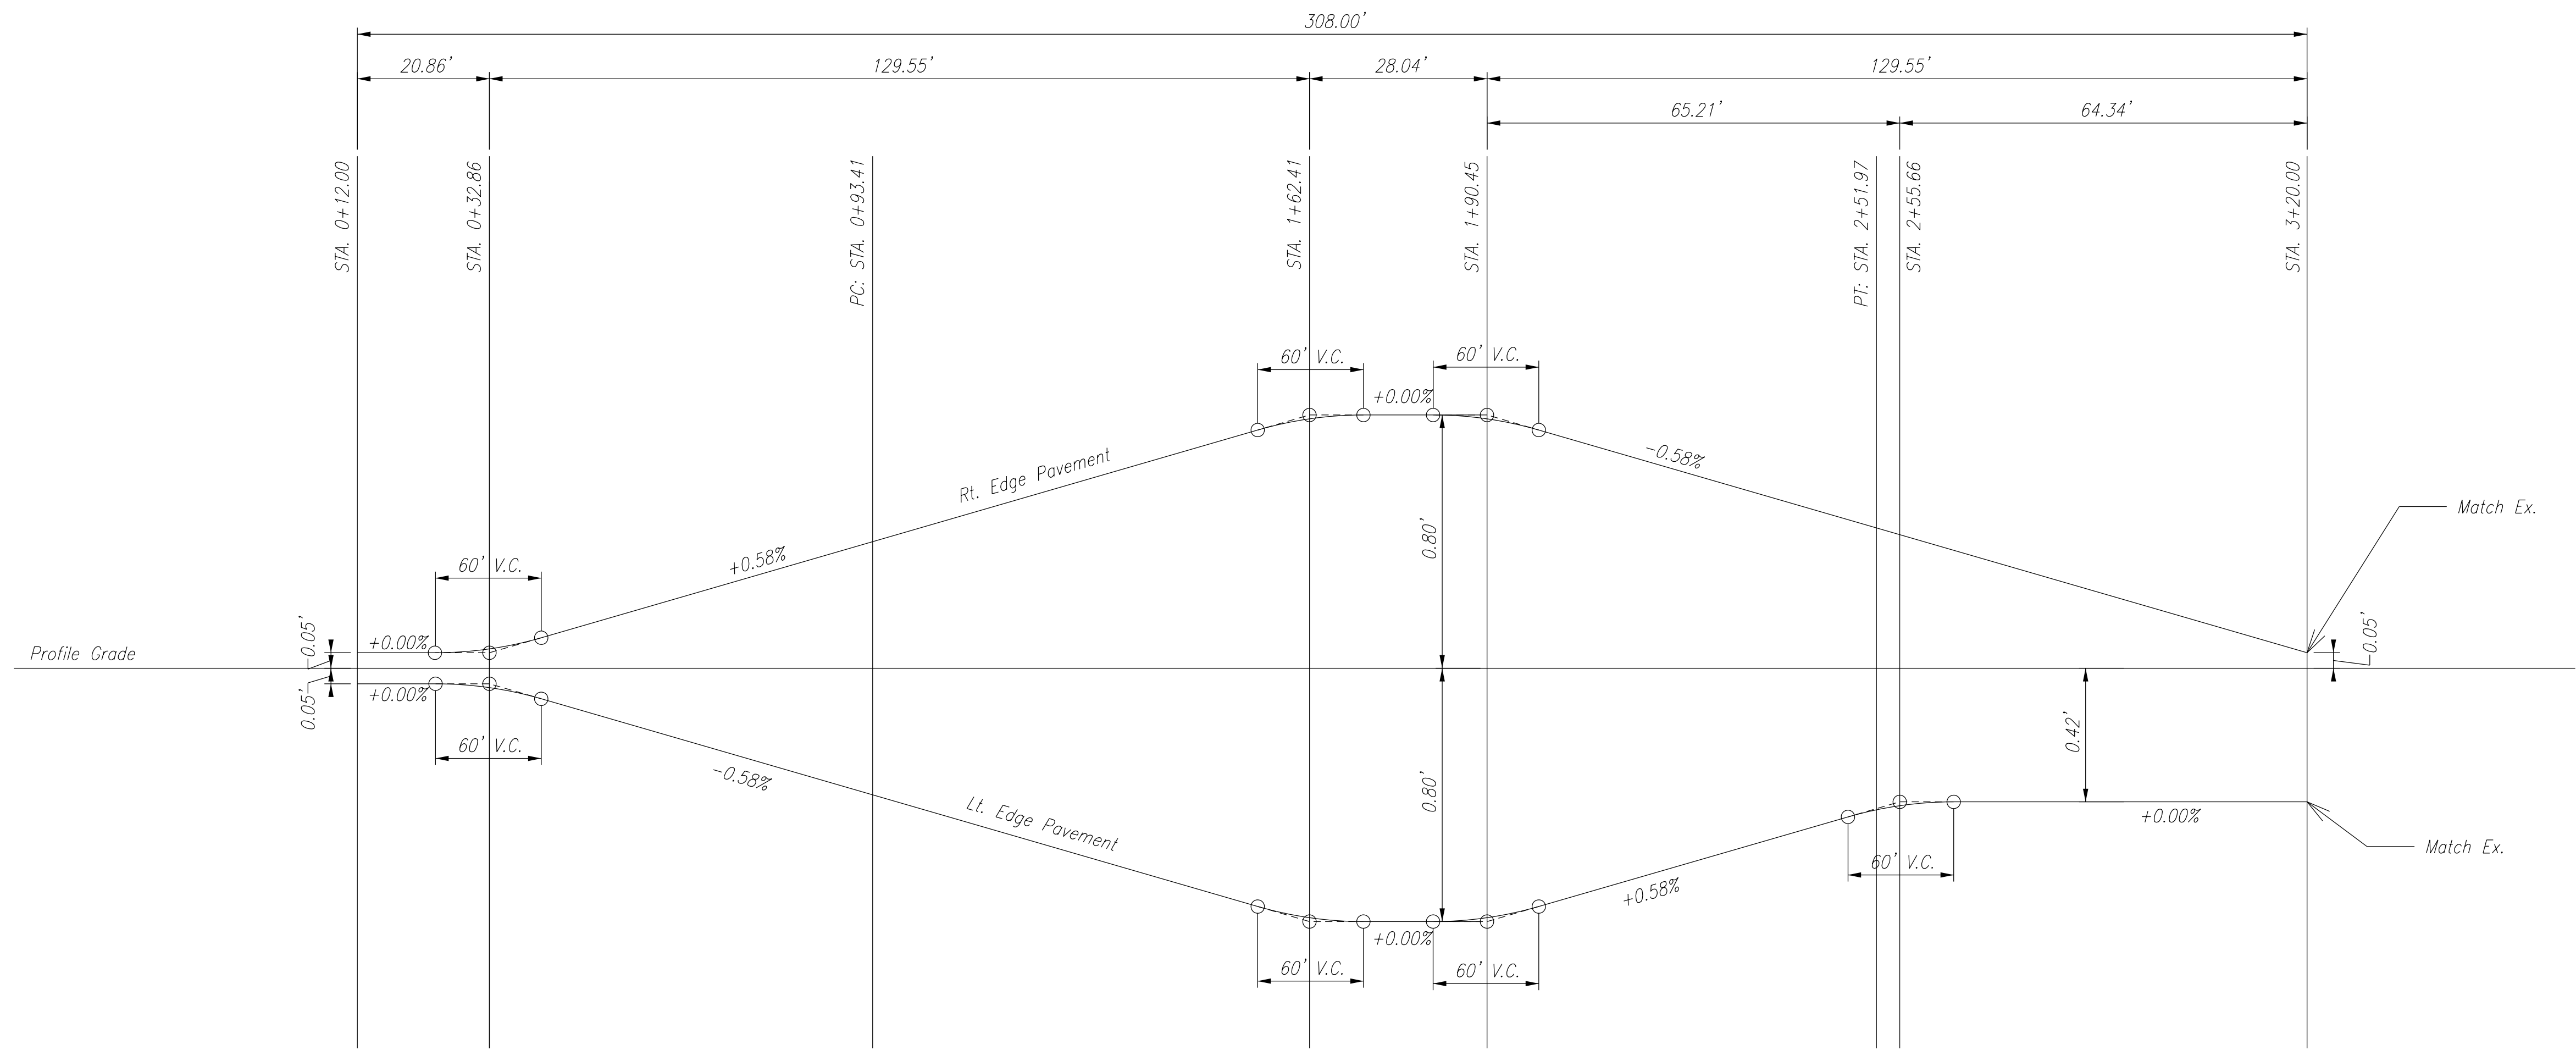

SUPERELEVATION TRANSITION DETAIL

Scale: Not to Scale

P.I. @ 1+73.54
R=445.00'
e=8.00%
Design Speed = 40 MPH

X:\Projects\GFL\2018\1863\202290 Dearborn 108\Civil\Civil\DLZ\Misc\2022SE01.dgn
11/6/2020




NOT FOR
CONSTRUCTION
DLZ INDIANA, LLC

RECOMMENDED FOR APPROVAL _____ DESIGN ENGINEER _____ DATE _____		
DESIGNED: _____ AMH	DRAWN: _____ AMH	
CHECKED: _____ FS	CHECKED: _____ FS	

INDIANA
DEPARTMENT OF TRANSPORTATION

SUPERELEVATION DETAIL
LINE 'PR-S-1-A'

HORIZONTAL SCALE As Noted		BRIDGE FILE 15-00108	
VERTICAL SCALE As Noted		DESIGNATION 1600719	
SURVEY BOOK 1600719		SHEETS 16 of 38	
CONTRACT B-40273		PROJECT 1600719	

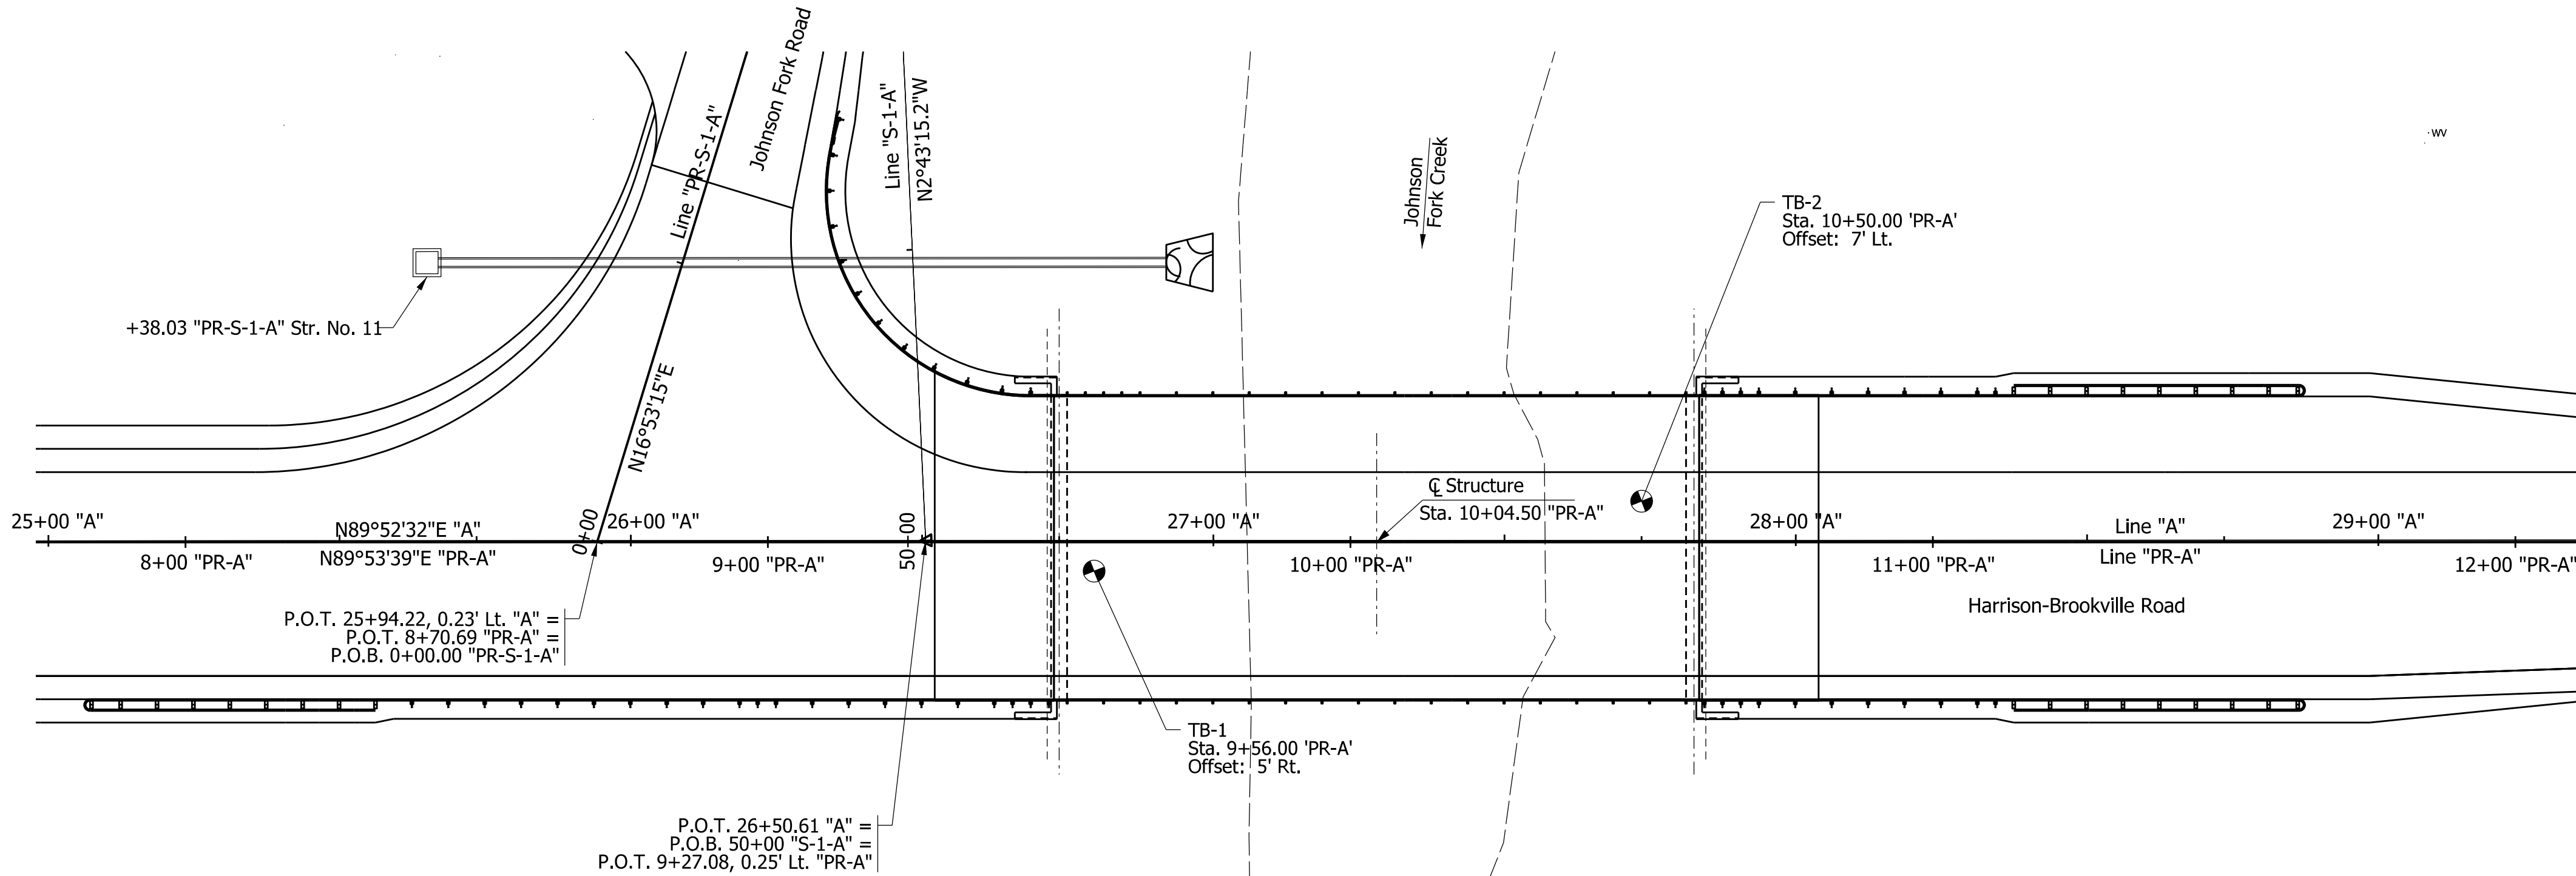

BORING PLAN
Scale: 1" = 20'

PILE LOADING FOR GEOTECHNICAL TESTING		
	Bent No. 1	Bent No. 2
Pile Size, Type and Grade	Pile, Steel, Pipe 0.312 in, 14 IN, Grade 3	Pile, Steel, Pipe 0.312 in, 14 IN, Grade 3
Factored Design Load, Qf (kip)		
Factored Design Soil Resistance, Rr (kip)	230	230
Resistance Factor	0.55	0.55
Downdrag Load, DD (kip) Due to Embankment Fill	0	0
Downdrag Load, D (kip) Due to Liquefaction	0	0
Nominal Soil Resistance, Rn (kip)	418	418
Downdrag Friction, Rs (kip)	0	0
Scour Zone Friction, Rs (kip)	0	0
Relaxation in Shale (kip)	0	0
Nominal Driving Resistance, Rndr (kip)	418	418
Estimated Pile Tip Elevation (Minimum)	477	479
Testing Method:	Dynamic Formula - INDOT Standard Specification Section 701.05(a)	

Note to Reviewer:
Table will be finalized
with Factored Design
Load at Stage 3

NOTE:
1. N indicates the number of blows required to drive a 1 3/8" I.D., 1" O.D. Split Spoon Sampler 6" by means of a 140-lb weight falling 30"

X:\Projects\GFL\2018\1863\2022290 Dearborn 108\Civil\Civil\DCM\Misc\20225801.dgn
11/6/2020



NOT FOR
CONSTRUCTION
DLZ INDIANA, LLC

RECOMMENDED FOR APPROVAL _____ DESIGN ENGINEER DATE	
DESIGNED: JFM 10/2020	DRAWN: CJF 10/2020
CHECKED: MAK 10/2020	CHECKED: JFM 10/2020

INDIANA
DEPARTMENT OF TRANSPORTATION

SOIL BORING

HORIZONTAL SCALE 1" = 20'	BRIDGE FILE 15-00108	
VERTICAL SCALE N/A	DESIGNATION 1600719	
SURVEY BOOK 1600719	SHEETS 17 of 38	
CONTRACT B-40273	PROJECT 1600719	



LOG OF TEST BORING

Project .. Harrison Brookville Rd o/Johnson Fork Ck.
Location Dearborn County, Indiana
Client Howard J. Barth & Associates, Inc.
7770 West New York Street - Indianapolis, Indiana 46214
317-273-1690 / 317-273-2250 (Fax)

Boring No. TB-1
Elevation..... 528
Datum NAVD 88
EEI Proj. No. 1-13-429
Sheet 1 of 2

Proj. No.
Struct. No. Dearborn 108

Station
Offset 5 ft Rt. "CL"

Weather Sunny
Temp. 50° F

Driller B.J.
Inspector

SAMPLE				Depth ft Elev	DESCRIPTION/CLASSIFICATION and REMARKS	SOIL PROPERTIES						
No.	V	Rec %	N Value			q _p tsf	q _u tsf	γ _c pcf	W %	LL %	PL %	PI %
SS-1	X	90	18	525	ASPHALTIC CONCRETE, 7 in. PORTLAND CEMENT CONCRETE, 5 in.							
SS-2	X	90	18	520	SAND AND GRAVEL, medium dense, moist, brown, with occasional sandy loam seams (fill)							
SS-3	X	90	9	520	SAND, loose to very loose, moist, brown, with thin loam seam near 9' (possible fill)							
SS-4	X	100	4	515	SANDY LOAM, very loose to loose, moist, brown							
SS-5	X	35	4	510	LOAM, medium, brown	0.5			19.2			
SS-6	X	100	6	505	SANDY LOAM with Some Gravel, very loose, moist, brown							
SS-7	X	45	2	500	GRAVELLY SAND, very loose to loose, wet, brown							
SS-8	X	20	2	500								
SS-9	X	65	4	500								
SS-10	X	100	8	500								

Continued Next Page

WATER LEVEL OBSERVATIONS

Depth
ft
To Water
To Cave-in

While
Drilling
19½

Upon
Completion
19

After Drilling
BF
23½

GENERAL NOTES

Start ..11/18/13.. End ..11/19/13.. Rig ..CME 75
Drilling Method 3/4" I.D. HSA Truck
Remarks .. Backfilled with auger cuttings,
bentonite chips and concrete patch at surface.

The stratification lines represent the approximate boundary between soil/rock types and
the transition may be gradual.



LOG OF TEST BORING

Project .. Harrison Brookville Rd o/Johnson Fork Ck.
Location Dearborn County, Indiana
Client Howard J. Barth & Associates, Inc.
7770 West New York Street - Indianapolis, Indiana 46214
317-273-1690 / 317-273-2250 (Fax)

Boring No. TB-1
Elevation..... 528
Datum NAVD 88
EEI Proj. No. 1-13-429
Sheet 2 of 2

Proj. No.
Struct. No. Dearborn 108

Station
Offset 5 ft Rt. "CL"

Weather Sunny
Temp. 50° F

Driller B.J.
Inspector

SAMPLE				Depth ft Elev	DESCRIPTION/CLASSIFICATION and REMARKS	SOIL PROPERTIES					
No.	V S	Rec %	N Value			q _p tsf	q _u tsf	γ _c pcf	W %	LL %	PL %
				495	GRAVELLY SAND, very loose to loose, wet, brown						
SS-11	X	100	16	35	SAND, medium dense, wet, brown						
				490							
SS-12	X	35	47	40							
				485	GRAVELLY SAND, dense, wet, brown						
SS-13	X	90	38	45							
				480							
SS-14	X	100	20	50							
				475	SAND AND GRAVEL, medium dense to dense, wet, brown						
SS-15	X	100	29	55							
				470							
SS-16	X	100	33	60							

The stratification lines represent the approximate boundary between soil/rock types and
the transition may be gradual.

NOTE:
1. N indicates the number of blows required to drive a
1 3/8" I.D., 1" O.D. Split Spoon Sampler 6" by
means of a 140-lb weight falling 30"



NOT FOR
CONSTRUCTION
DLZ INDIANA, LLC

RECOMMENDED
FOR APPROVAL

DESIGN ENGINEER

DATE

DESIGNED: JFM 10/2020

DRAWN: CJF 10/2020

CHECKED: MAK 10/2020

CHECKED: JFM 10/2020

INDIANA
DEPARTMENT OF TRANSPORTATION

SOIL BORING

HORIZONTAL SCALE	BRIDGE FILE
N/A	15-00108
VERTICAL SCALE	DESIGNATION
N/A	1600719
SURVEY BOOK	SHEETS
1600719	18 of 38
CONTRACT	PROJECT
B-40273	1600719

LOG OF TEST BORING

Project .. Harrison Brookville Rd o/Johnson Fork Ck.

Location .. Dearborn County, Indiana

Client .. Howard J. Barth & Associates, Inc.

7770 West New York Street - Indianapolis, Indiana 46214

317-273-1690 / 317-273-2250 (Fax)

Boring No. TB-2

Elevation 528

Datum NAVD 88

EEL Proj. No. 1-13-429

Sheet 1 of 2

Proj. No.

Struct. No. Dearborn 108

Station 10+50

Offset 7 ft Lt. "CL"

Weather Sunny

Temp. 50° F

Driller B.J.

Inspector

SAMPLE				DESCRIPTION/CLASSIFICATION and REMARKS	SOIL PROPERTIES								
No.	T B S	Rec %	N Value		Depth ft	Elev	q _p tsf	q _u tsf	γ _s pcf	W %	LL %	PL %	PI %
SS-1		10	2										
SS-2		35	15										
SS-3		35	14										
SS-4		35	6										
SS-5		5	10										
SS-6		0	8										
SS-7		0	15										
SS-8		65	11										
SS-9		65	10										
SS-10		100	15										

Continued Next Page

WATER LEVEL OBSERVATIONS

Depth
ft

To Water

To Cave-in

While
Drilling

23

Upon
Completion

NW

3

After Drilling

BF

GENERAL NOTES

Start ..11/18/13.. End ..11/18/13.. Rig ..CME 75

Drilling Method 3 1/4" I.D. HSA Truck

Remarks .. Backfilled with auger cuttings, bentonite chips and concrete patch at surface.

The stratification lines represent the approximate boundary between soil/rock types and the transition may be gradual.

LOG OF TEST BORING

Project .. Harrison Brookville Rd o/Johnson Fork Ck.

Location .. Dearborn County, Indiana

Client .. Howard J. Barth & Associates, Inc.

7770 West New York Street - Indianapolis, Indiana 46214

317-273-1690 / 317-273-2250 (Fax)

Boring No. TB-2

Elevation 528

Datum NAVD 88

EEL Proj. No. 1-13-429

Sheet 2 of 2

Proj. No.

Struct. No. Dearborn 108

Station 10+50

Offset 7 ft Lt. "CL"

Weather Sunny

Temp. 50° F

Driller B.J.

Inspector

SAMPLE				DESCRIPTION/CLASSIFICATION and REMARKS	SOIL PROPERTIES								
No.	T B S	Rec %	N Value		Depth ft	Elev	q _p tsf	q _u tsf	γ _s pcf	W %	LL %	PL %	PI %
SS-11		100	12										
SS-12		100	21										
SS-13		100	37										
SS-14		100	42										

End of Boring at 50 ft

The stratification lines represent the approximate boundary between soil/rock types and the transition may be gradual.

NOTE:
1. N indicates the number of blows required to drive a 1 3/8" I.D., 1" O.D. Split Spoon Sampler 6" by means of a 140-lb weight falling 30"





NOT FOR
CONSTRUCTION
DLZ INDIANA, LLC

RECOMMENDED FOR APPROVAL _____ DESIGN ENGINEER _____ DATE _____	
DESIGNED: JFM 10/2020	DRAWN: CJF 10/2020
CHECKED: MAK 10/2020	CHECKED: JFM 10/2020

INDIANA DEPARTMENT OF TRANSPORTATION	
SOIL BORING	

HORIZONTAL SCALE N/A	BRIDGE FILE 15-00108
VERTICAL SCALE N/A	DESIGNATION 1600719
SURVEY BOOK 1600719	SHEETS 19 of 38
CONTRACT B-40273	PROJECT 1600719

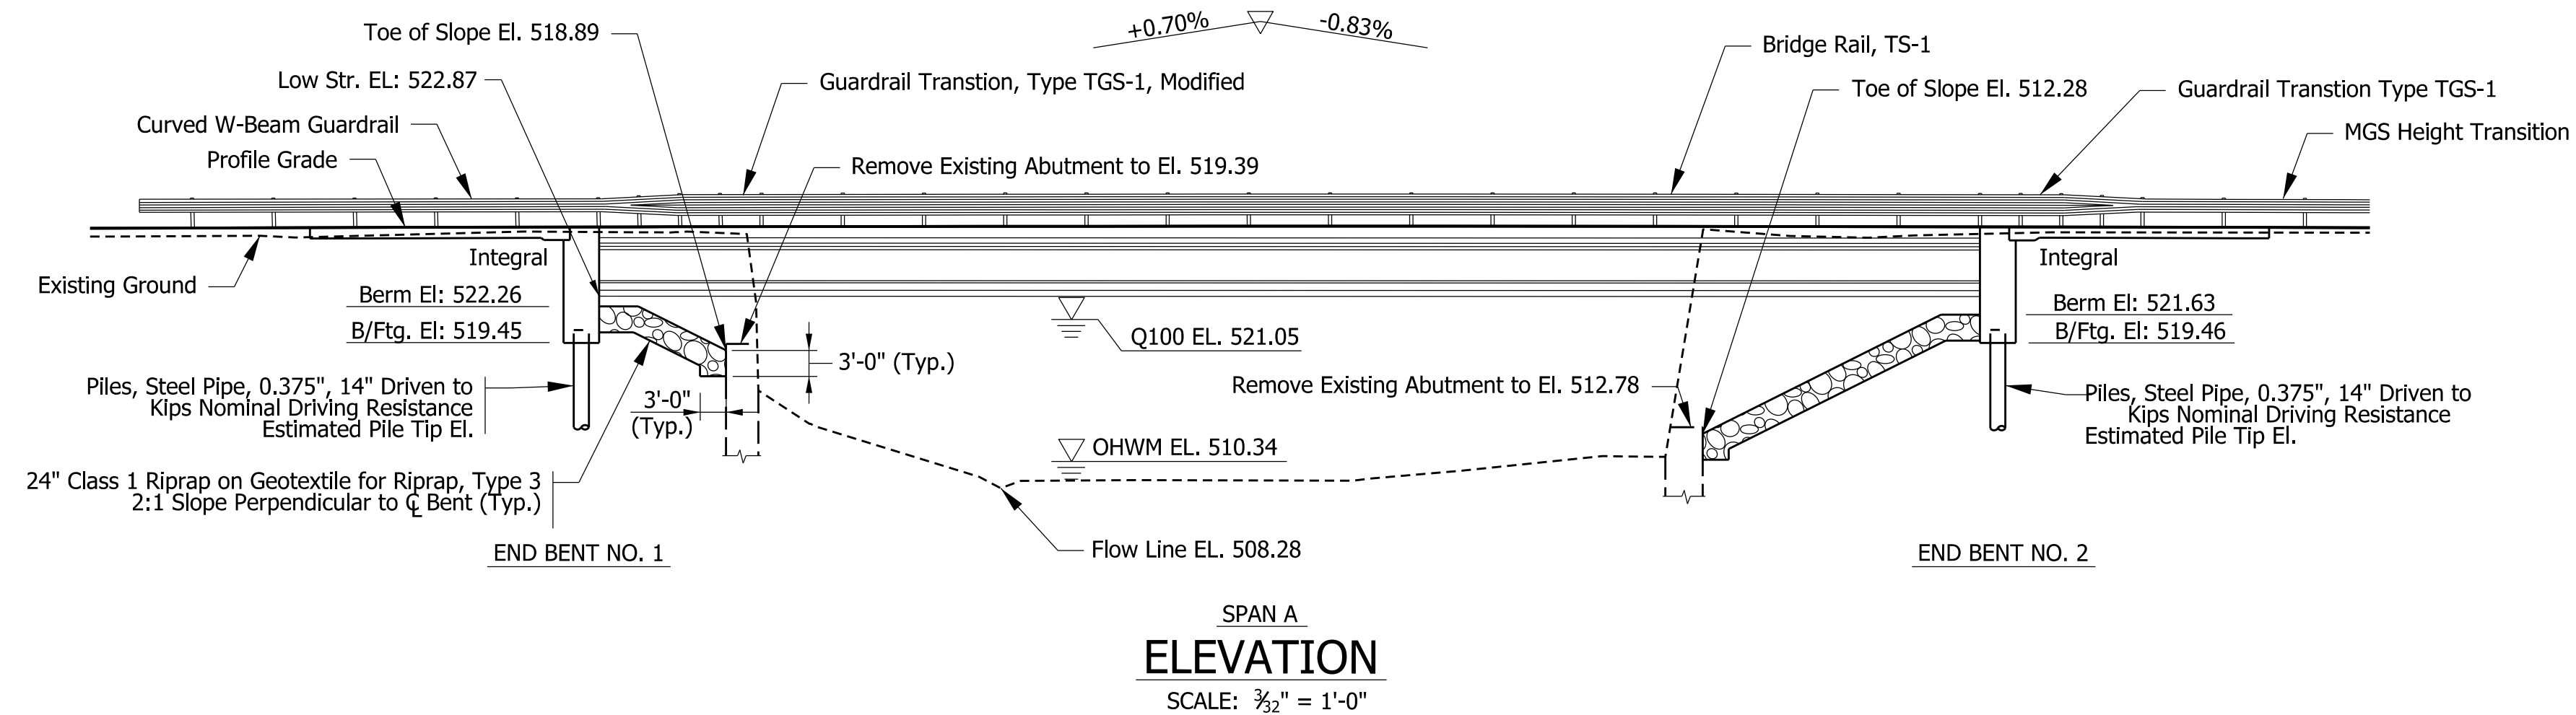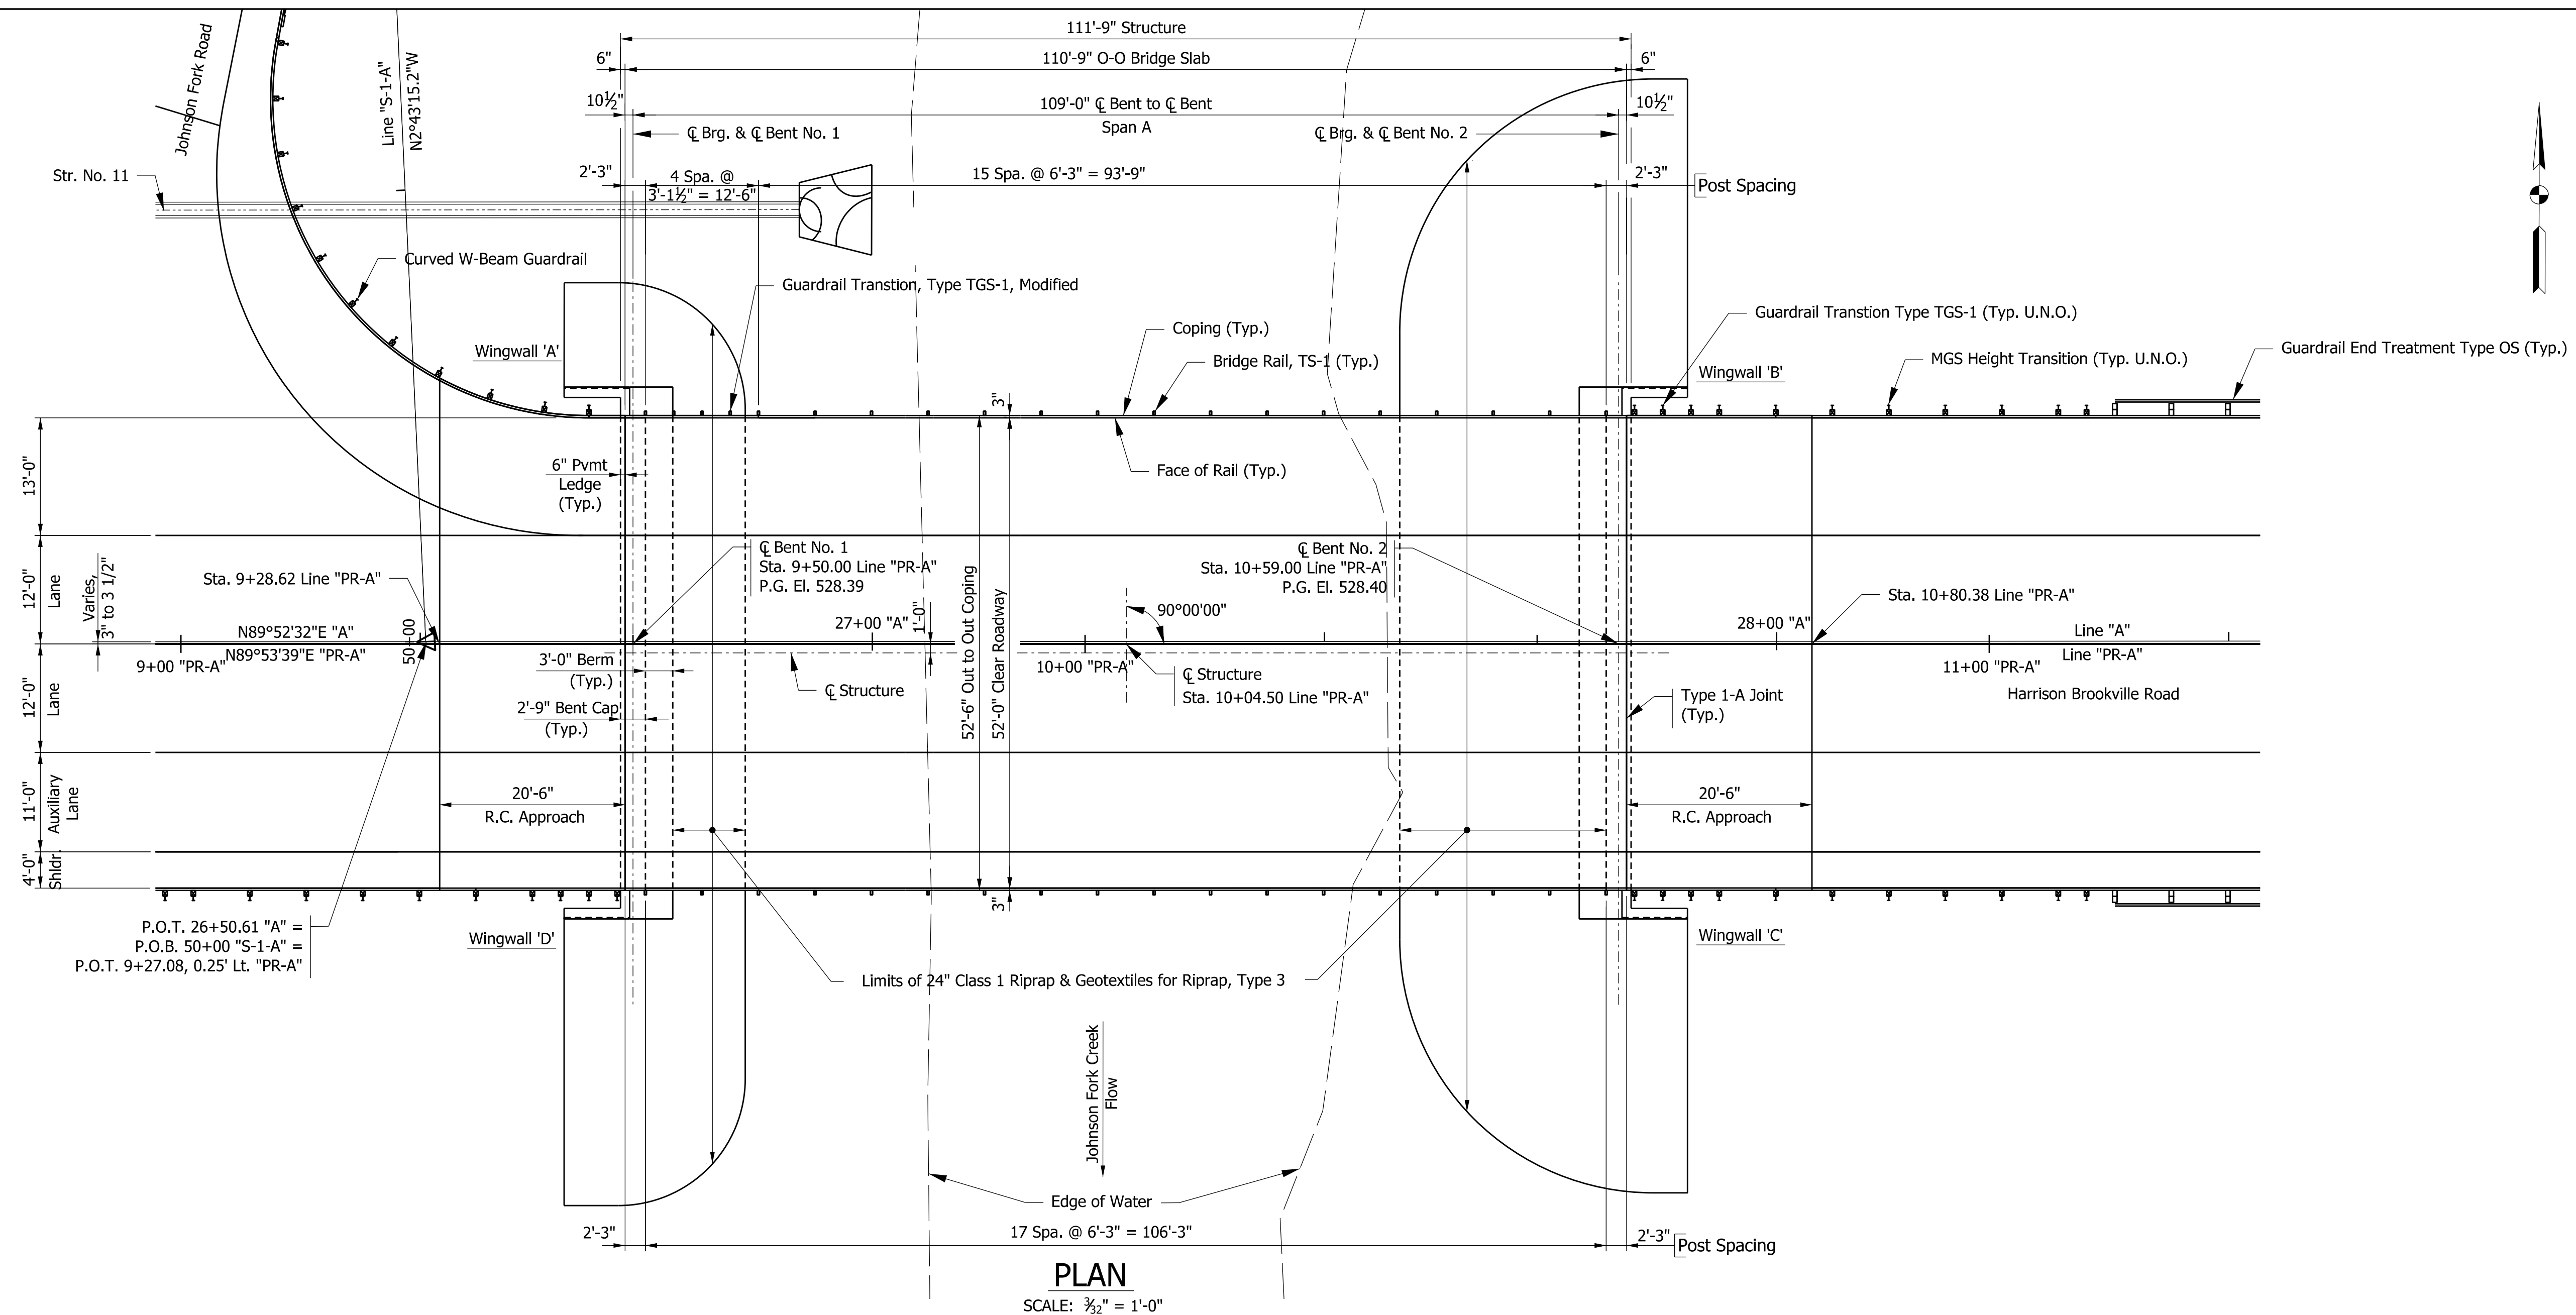


COMPOSITE PRESTRESSED
CONCRETE BULB-TEE BEAM
SINGLE SPAN: 109'-0", 0°0'0" SKEW
52'-0" CLEAR ROADWAY WIDTH
HARRISON BROOKVILLE ROAD
OVER JOHNSON FORK CREEK
DEARBORN COUNTY



NOT FOR
CONSTRUCTION

DLZ INDIANA, LLC

RECOMMENDED FOR APPROVAL _____ _____ DESIGN ENGINEER _____ DATE	INDIANA DEPARTMENT OF TRANSPORTATION			HORIZONTAL SCALE		BRIDGE FILE	
				3/32" = 1'-0"		15-00108	
				VERTICAL SCALE		DESIGNATION	
				3/32" = 1'-0"		1600719	
DESIGNED: _____ JFM 10/2020	DRAWN: _____ JLM 10/2020	GENERAL PLAN			SHEETS		
					21 of 38		
CHECKED: _____ MAK 10/2020	CHECKED: _____ JFM 10/2020				CONTRACT PROJECT B-40273 1600719		

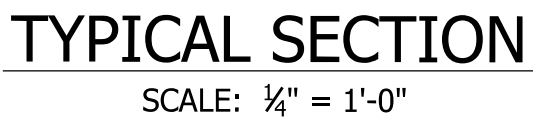

Reinforcing steel cover shall be 2 1/2" in top and 1" minimum in bottom of floor slab, 3" in footings, except bottom steel which shall be 4", and 2" in all other parts, unless noted.

DESIGN DATA

LIVE LOAD

Designed for HL-93 loading, in Accordance with AASHTO LRFD Bridge Design Specifications, 8th Edition, 2017 and subsequent Interims.

DEAD LOAD

Actual Weight Plus:
Future Wearing Surface = 35 psf
Permanent Metal Deck Forms = 15 psf

FLOOR SLAB

Designed with 7½" structural plus ½" sacrificial wearing surface.

DESIGN STRESSES

CONCRETE

Class A Concrete	$f'_c = 3,500$ psi
Class B Concrete	$f'_c = 3,000$ psi
Class C Concrete	$f'_c = 4,000$ psi
Prestressed Concrete	$f'_c = 8,000$ psi

REINFORCING STEEL

Grade 60 $f_y = 60,000$ psi

SEISMIC DATA

Seismic Performance Zone	Zone 1
Acceleration Coefficient	0.113
Seismic Soil Profile Type	Class D

CONSTRUCTION LOAD

The exterior girder has been checked for strength, deflection, and overturning using the construction loads listed below. Cantilever overhang brackets were assumed for support of the deck overhang past the edge of the exterior girder. Finishing machine was assumed to be supported 6 in. outside the vertical coping form. The top overhang brackets were assumed to be located 6 in. past the edge of the vertical coping form. The bottom overhang brackets were assumed to be braced against the intersection of the bottom flange and web.

DECK FALSEWORK LOADS:

Designed for 15 psf for permanent metal stay-in place deck forms, removable deck forms, and 2-ft exterior walkway.

CONSTRUCTION LIVE LOAD:

Designed for 20 psf extending 2 ft past the edge of coping and 75 lb/ft vertical force applied at a distance of 6 in. outside the face of coping over a 30-ft length of the deck centered with the finishing machine.

FINISH-MACHINE LOAD:

4500 lb distributed over 10 ft along the coping.

WIND LOAD:

Designed for 70 mph horizontal wind loading in accordance with LRFD 3.8.1.

COMPOSITE PRESTRESSED
CONCRETE BULB-TEE BEAM
SINGLE SPAN: 109'-0", 0°0'0" SKEW
52'-0" CLEAR ROADWAY WIDTH
HARRISON BROOKVILLE ROAD
OVER JOHNSON FORK CREEK
DEARBORN COUNTY



NOT FOR
CONSTRUCTION

DLZ INDIANA, LLC

RECOMMENDED FOR APPROVAL	DESIGN ENGINEER	DATE
-----------------------------	-----------------	------

DESIGNED: JFM 10/2020	DRAWN: JLM 10/2020
CHECKED: MAK 10/2020	CHECKED: JFM 10/2020

INDIANA
DEPARTMENT OF TRANSPORTATION

GENERAL PLAN

HORIZONTAL SCALE	BRIDGE FILE
------------------	-------------

1/4" = 1'-0"	15-00108
--------------	----------

VERTICAL SCALE	DESIGNATION
1/4" = 1'-0"	1600719

	SHEETS		
	22	of	3

CONTRACT	PROJECT
B-40273	1600719

SUMMARY OF BRIDGE QUANTITIES									
------------------------------	--	--	--	--	--	--	--	--	--

[illegible]

NOTE TO REVIEWER:
Final Quantities will be Provided at Stage 3.



NOT FOR
CONSTRUCTION

DLZ INDIANA, LLC

RECOMMENDED FOR APPROVAL	INDIANA DEPARTMENT OF TRANSPORTATION		HORIZONTAL SCALE		BRIDGE FILE		
			N/A		15-00108		
			VERTICAL SCALE		DESIGNATION		
DESIGN ENGINEER		DATE		N/A		1600719	
DESIGNED: JFM 08/2020		DRAWN: JLM 08/2020		BRIDGE SUMMARY			
CHECKED: MAK 08/2020		CHECKED: JFM 08/2020					
				CONTRACT		PROJECT	
				B-40273		1600719	
				SHEETS			
				23 of 38			

LOCATION	DESCRIPTION (APPROACH TYPE OR CLASS)	WIDTH	LENGTH	RADII	DISTANCE BEYOND R/W LINE	SURFACE BEYOND R/W LINE			GRADE		EXCAVATION		CLEAR ZONE AT DRIVE	PCCP FOR APPROACHES		DENSE GRADED SUBBASE	GEOGRID TYPE 1B	HMA FOR ROADWAY PAVEMENT			HMA FOR TEMP. PAVEMENT		HMA FOR WIDENING, TYPE B	ASPHALT FOR TACK COAT	JOINT ADHESIVE, SURFACE	JOINT ADHESIVE, INTERMEDIATE	LIQUID ASHALT SEALANT	COMPACTED AGGREGATE, NO. 53				COMP. AGG. SAFETY EDGE & SHOULDER, NO. 53		TRANSITION MILLING	SUBGRADE TREATMENT, TYPE IBC	SUBGRADE TREATMENT, TYPE IC	SUBGRADE TREATMENT, TYPE II	REMARKS		
						QC/QA-HMA, 2, 64, SURFACE	QC/QA-HMA, 2, 64, INTER.	QC/QA-HMA, 2, 64, BASE										QC/QA-HMA, 2, 64, SURFACE	QC/QA-HMA, 2, 64, INTER.																					
						9.5 mm	19.0 mm	25.0 mm										9.5 mm	19.0 mm																					
						165 #/SYS TON	385 #/SYS TON	330 #/SYS TON	330 #/SYS TON	385 #/SYS TON																														
						4"	6"	7"	Var.	DEPTH	DEPTH																													
						CYD	CYD	CYD	TON	TON	SYS	SYS																												
Line 'PR-A'		VARIABLE	529						%	%	CYD	CYD	FT	SYD	SYD	CYD	SYD							1	1099	1024	1099	185	27	76	265			191	2189	89				
Sta. 4+00.00 to 9+28.62		VARIES	395																194	404	288	28	21	12	1	899	824	899	127	20	94	243			260	1700	98			
Sta. 10+80.38 to 14+75.00																			159	315	198	32	24	13																
Line 'PR-S-1-A'	
Sta. 0+12.55 to 3+70.00		VARIES	357																102	213	47			5	1	357	307	357	30		157	184			116	1141	34			
Drive RT, Sta. 6+78.75 'PR-A'	Class II	12	24.9	25/25										53		26.5																						53		
Drive RT, Sta. 14+09.77 'PR-A'	Class II	18.9	38	25/15	2.4									98		49																					98			
Drive LT, Sta. 0+96.43 'PR-S-1-A'	Class IV	12	40.1	20/20	15.1										77	38.5	77																				77			
TOTALS														151	77	114	77		455	932	533	60	45	30	3	2356	2156	2356	342	47	327	692			567	5030	221	228		

GUARDRAIL SUMMARY TABLE																									
LOCATION						MGS W-BEAM GUARDRAIL LENGTH				GUARDRAIL FLARE RATE	MGS GUARDRAIL HEIGHT	GUARDRAIL TRANSITION	GUARDRAIL TRANSITION TYPE TGS-1	GUARDRAIL TRANSITION TYPE GP	CABLE TERMINAL ANCHOR	GUARDRAIL END TREATMENT OS	CURVED W-BEAM GUARDRAIL SYSTEM				GUARDRAIL REMOVE	GUARDRAIL RESET	REMARKS		
FROM STATION	TO STATION	LEFT	MEDIAN LEFT	MEDIAN RIGHT	RIGHT	STANDARD POST AT 6'-3" SPA.	STANDARD POST AT 3'-1.5" SPA.	STANDARD POST AT 1'-6.75" SPA.	DOUBLE FACED AT 6'-3" SPA.								TERMINAL SYSTEM		CONNECTOR SYSTEM						
						FEET	FEET	FEET	FEET								TYPE	EACH	TYPE	EACH				LFT	LFT
						FEET	FEET	FEET	FEET								TYPE	EACH	TYPE	EACH				LFT	LFT
LINE 'PR-A'																									
7+82.62	9+51.37				X	62.50					1	1			1										
10+57.63	11+63.88				X						1	1			1										
0+81.51*	9+63.87	X				6.25						1		1			2	1							
10+57.63	11+63.88	X									1	1			1										
TOTALS						68.75					3	4		1	3			1							

[illegible]

R/W MARKERS		
<i>STATION</i>	<i>OFFSET ft</i>	<i>EACH</i>
LINE 'PR-A'		
4+00.00, Lt.	10.18	1
4+00.00, Lt.	30.00	1
4+00.00, Rt.	10.02	1
4+00.00, Rt.	30.16	1
5+00.00, Lt.	55.00	1
5+00.00, Rt.	55.00	1
7+55.00, Rt.	55.00	1
7+70.00, Rt.	75.00	1
8+20.00, Lt.	55.00	1
8+47.63, Lt.	62.50	1
8+64.13, Lt.	70.31	1
9+78.23, Lt.	71.52	1
10+75.00, Lt.	77.00	1
10+75.00, Rt.	75.00	1
11+40.83, Lt.	77.00	1
12+40.00, Rt.	50.00	1
12+64.87, Lt.	57.88	1
12+64.87, Lt.	47.88	1
14+75.00, Rt.	50.00	1
14+75.00, Rt.	9.38	1
LINE 'PR-S-1-A'		
1+00.00, Lt.	53.58	1
1+20.00, Lt.	41.36	1
1+26.00, Rt.	72.49	1
1+26.00, Rt.	45.83	1
2+10.00, Lt.	29.49	1
TOTAL		25

EARTHWORK SUMMARY TABLE		
Common Excavation		
Line 'PR-A' Harrison-Brookville Road (Sta. 4+00 to 14+75)	1,956	CYS
LINE 'PR-S-1-A' Johnson Fork Road (Sta. 0+00 to 3+70)	298	CYS
Additional Asphalt Pavement Removed Outside of Excavation Limits	0	CYS
Subtotal Common Excavation	2,254	CYS
Common Excavation (Undistributed)	0	CYS
Total Common Excavation	2,254	CYS
Fill		
Line 'PR-A' Harrison-Brookville Road (Sta. 4+00 to 14+75)	4,031	CYS
LINE 'PR-S-1-A' Johnson Fork Road (Sta. 0+00 to 3+70)	462	CYS
Additional Fill for Asphalt Pavement Removed Outside of Excavation Limits	0	CYS
Subtotal Fill	4,493	CYS
Subtotal + 15% Swell	5,167	CYS
Less Usable Common Excavation (Assumed 50% of Total Common Excavation)	1,127	CYS
Total Borrow Required (+25% Swell)	5,050	CYS
Benching (No Direct Payment)		
	1,243	CYS

SURVEY MONUMENTS		
STATION	EACH	
	Type B	Section Corner
LINE 'PR-A'		
P.C. 4+00.00	1	
8+63.39		1
P.T. 14+75.00	1	
LINE 'PR-S-1-A'		
P.C. 0+93.41	1	
P.T. 1+73.54	1	
P.C. 3+20.07	1	
TOTAL	5	1



RECOMMENDED FOR APPROVAL		DESIGN ENGINEER	DATE
DESIGNED: AMH		DRAWN: JLM	
CHECKED: FS		CHECKED: FS	


MISCELLANEOUS TABLES

SURVEY BOOK	SHEETS		
1600719	24	of	
CONTRACT	PROJECT		
B-40273	1600719		


X:\Projects\GFL\2018\1863\202290 Dearborn 108\Civil\Civil\DWG\CS\2022 XS ALL.dgn
11/6/2020

STA. 4+00 TO STA. 4+50

BEGIN PROJECT 4+75

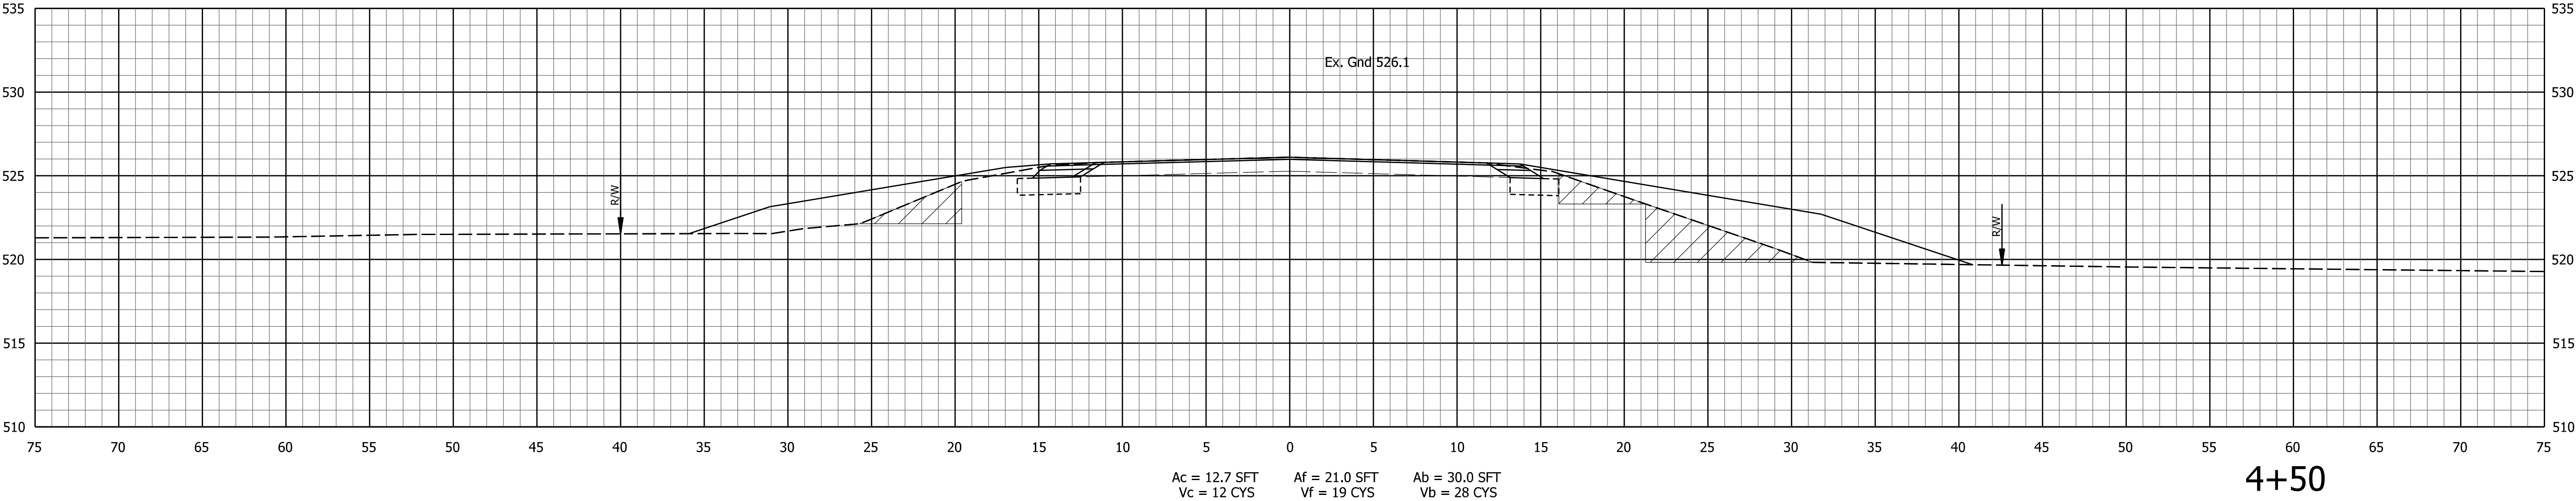

BEGIN INCIDENTAL CONSTRUCTION 4+00

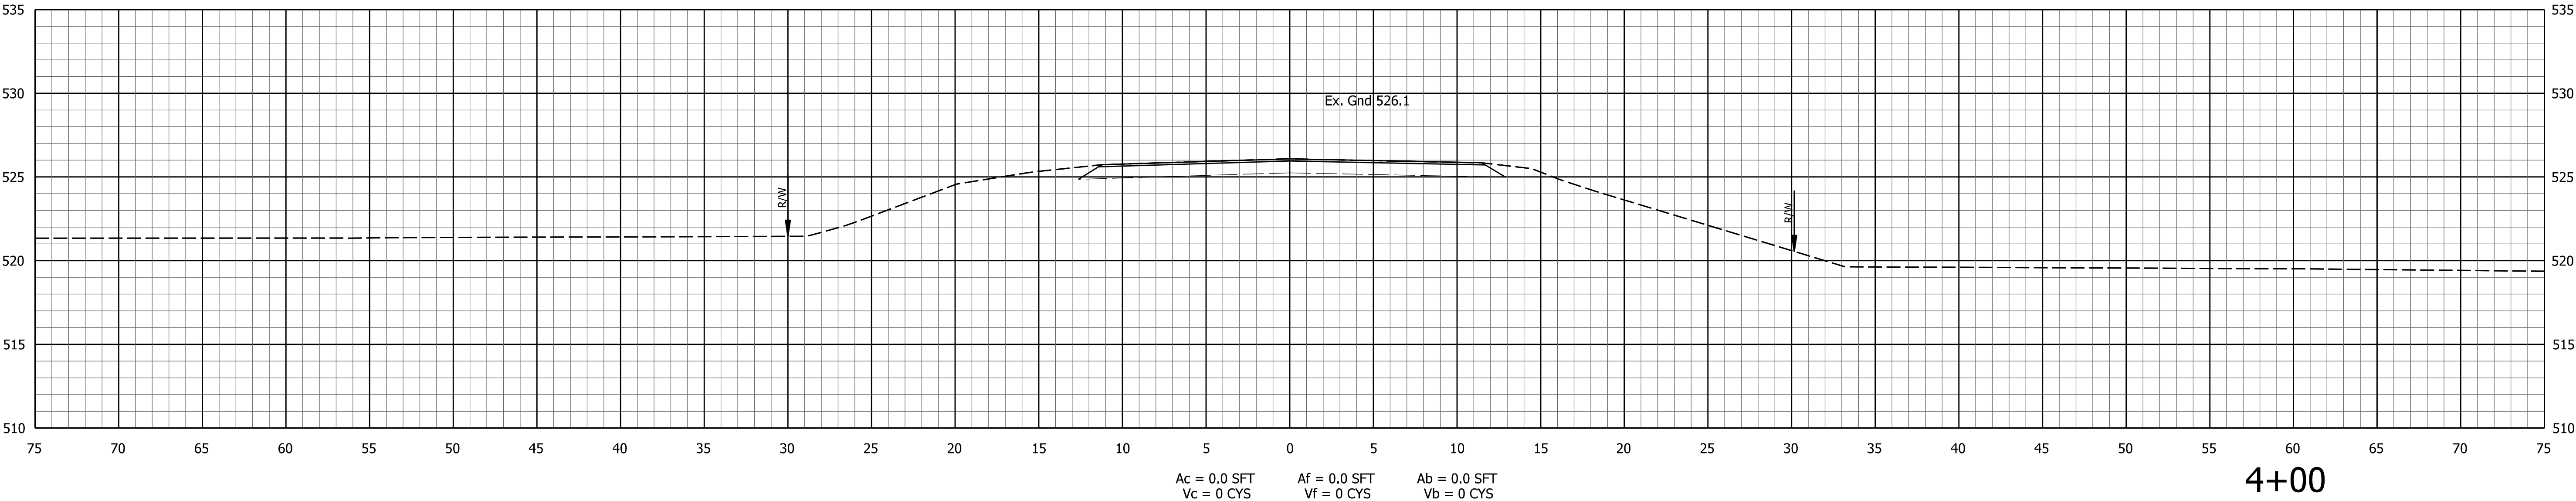

NOT FOR
CONSTRUCTION

DLZ INDIANA, LLC

RECOMMENDED FOR APPROVAL	DESIGN ENGINEER	DATE
DESIGNED: AMH	DRAWN: JLM	
CHECKED: FS	CHECKED: FS	



INDIANA
DEPARTMENT OF TRANSPORTATION

CROSS SECTIONS
LINE "PR-A"

HORIZONTAL SCALE 1" = 5'	BRIDGE FILE 15-00108
VERTICAL SCALE	DESIGNATION 1600719
SURVEY BOOK 1600719	SHEETS 25 of 38
CONTRACT B-40273	PROJECT 1600719

X:\Projects\GFL\2018\1863\202290 Dearborn 108\Civil\Civil\DWG\CS\2022 XS ALL.dgn
11/6/2020

STA. 5+00 TO STA. 5+50

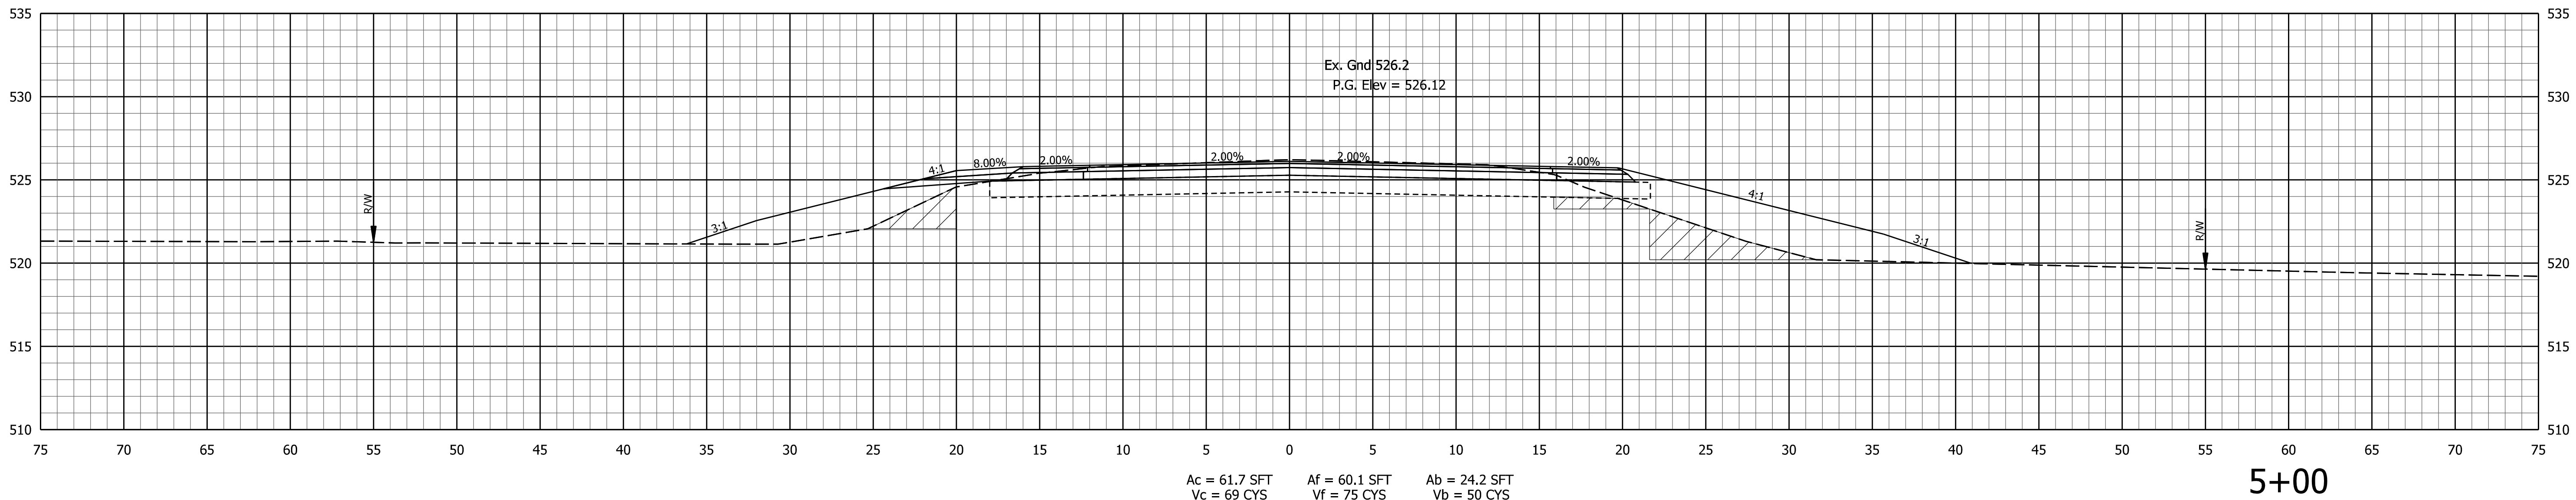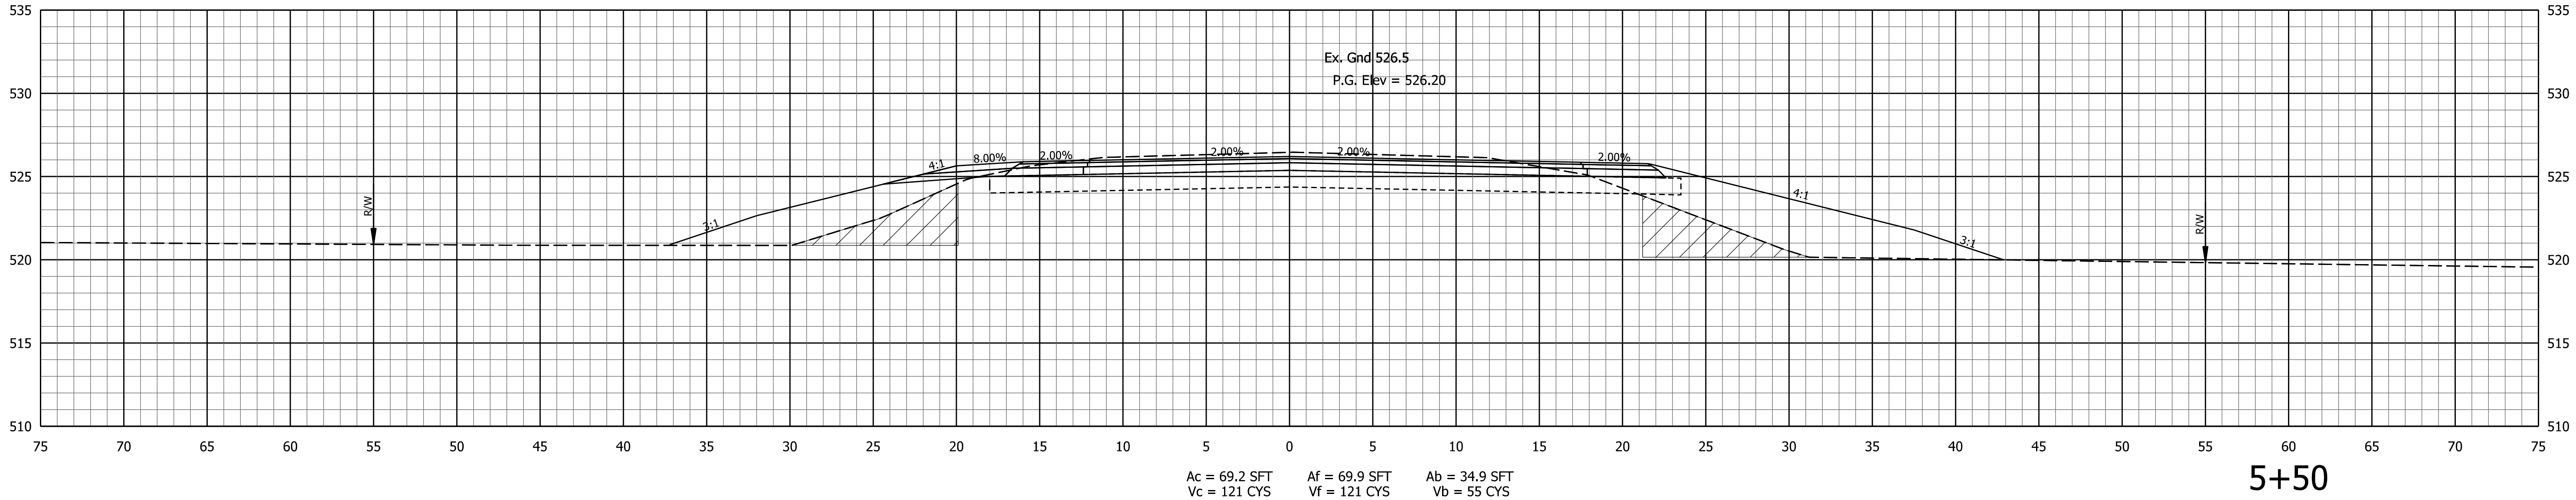

NOT FOR
CONSTRUCTION

DLZ INDIANA, LLC

RECOMMENDED
FOR APPROVAL _____
DESIGN ENGINEER _____ DATE _____

DESIGNED: AMH DRAWN: JLM



CHECKED: FS CHECKED: FS

INDIANA
DEPARTMENT OF TRANSPORTATION

CROSS SECTIONS
LINE "PR-A"

HORIZONTAL SCALE 1" = 5'	BRIDGE FILE 15-00108	
VERTICAL SCALE	DESIGNATION 1600719	
SURVEY BOOK 1600719	26	of 38
CONTRACT B-40273	SHEETS PROJECT 1600719	

X:\Projects\GFL\2018\1863\202290 Dearborn 108\Civil\Civil\DWG\CS\2022 XS ALL.dgn
11/6/2020

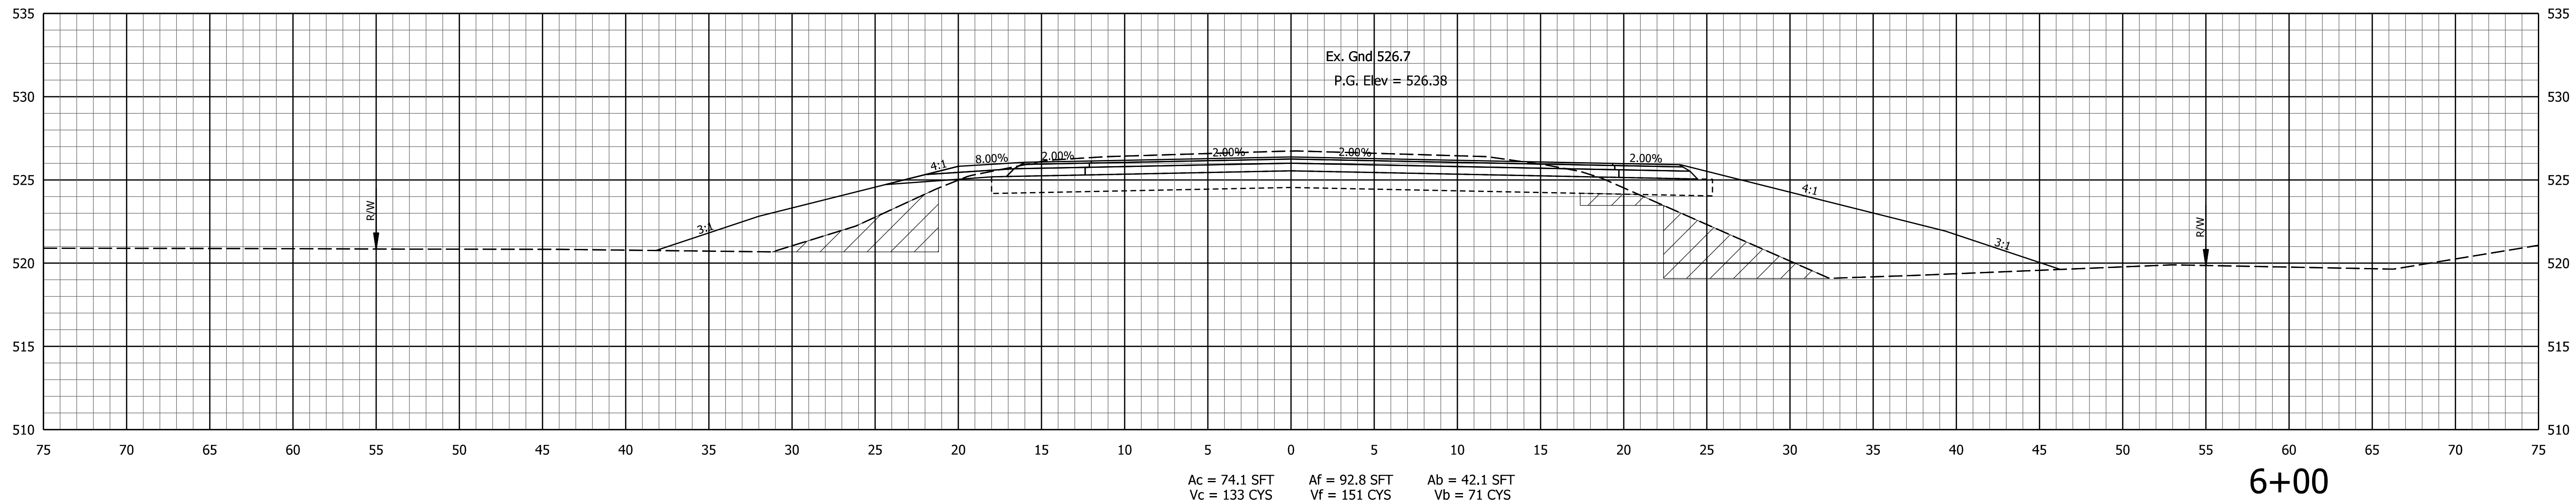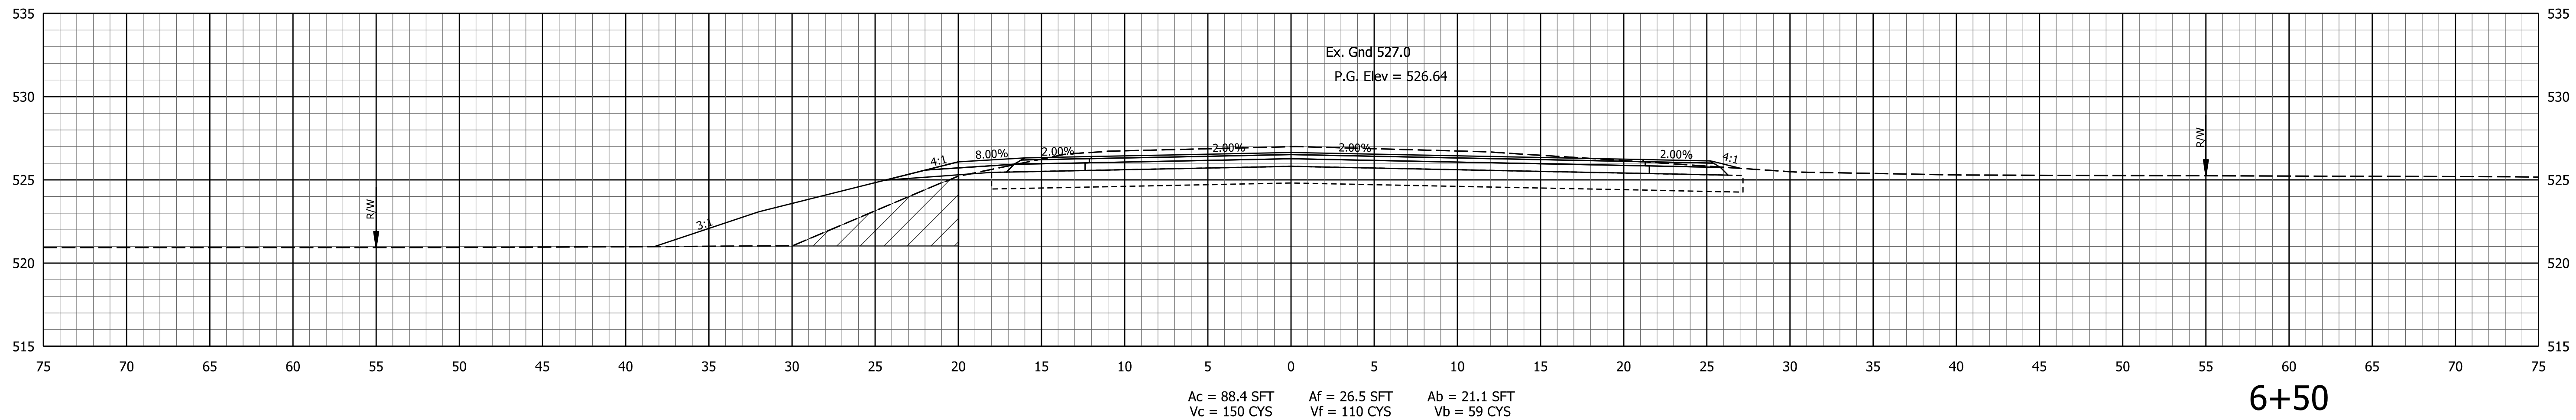

NOT FOR
CONSTRUCTION

DLZ INDIANA, LLC

RECOMMENDED FOR APPROVAL _____ DESIGN ENGINEER _____ DATE _____	
DESIGNED: AMH	DRAWN: JLM
CHECKED: FS	CHECKED: FS



INDIANA
DEPARTMENT OF TRANSPORTATION

CROSS SECTIONS
LINE "PR-A"

HORIZONTAL SCALE 1" = 5'		BRIDGE FILE 15-00108	
VERTICAL SCALE		DESIGNATION 1600719	
SURVEY BOOK 1600719		SHEETS 27 of 38	
CONTRACT B-40273		PROJECT 1600719	

STA. 6+00 TO STA. 6+50

X:\Projects\GFL\2018\1863\202290 Dearborn 108\Civil\Civil\DWG\CS\2022 XS ALL.dgn
11/6/2020

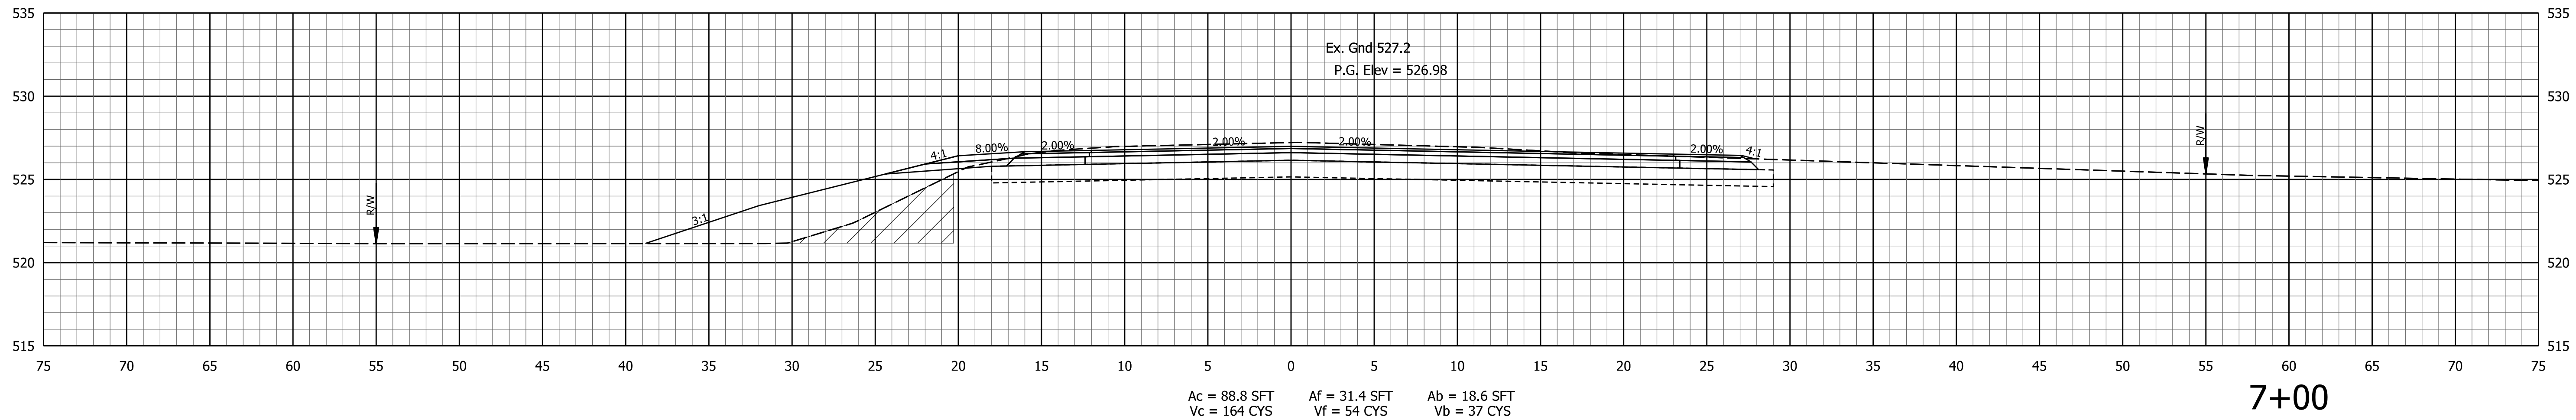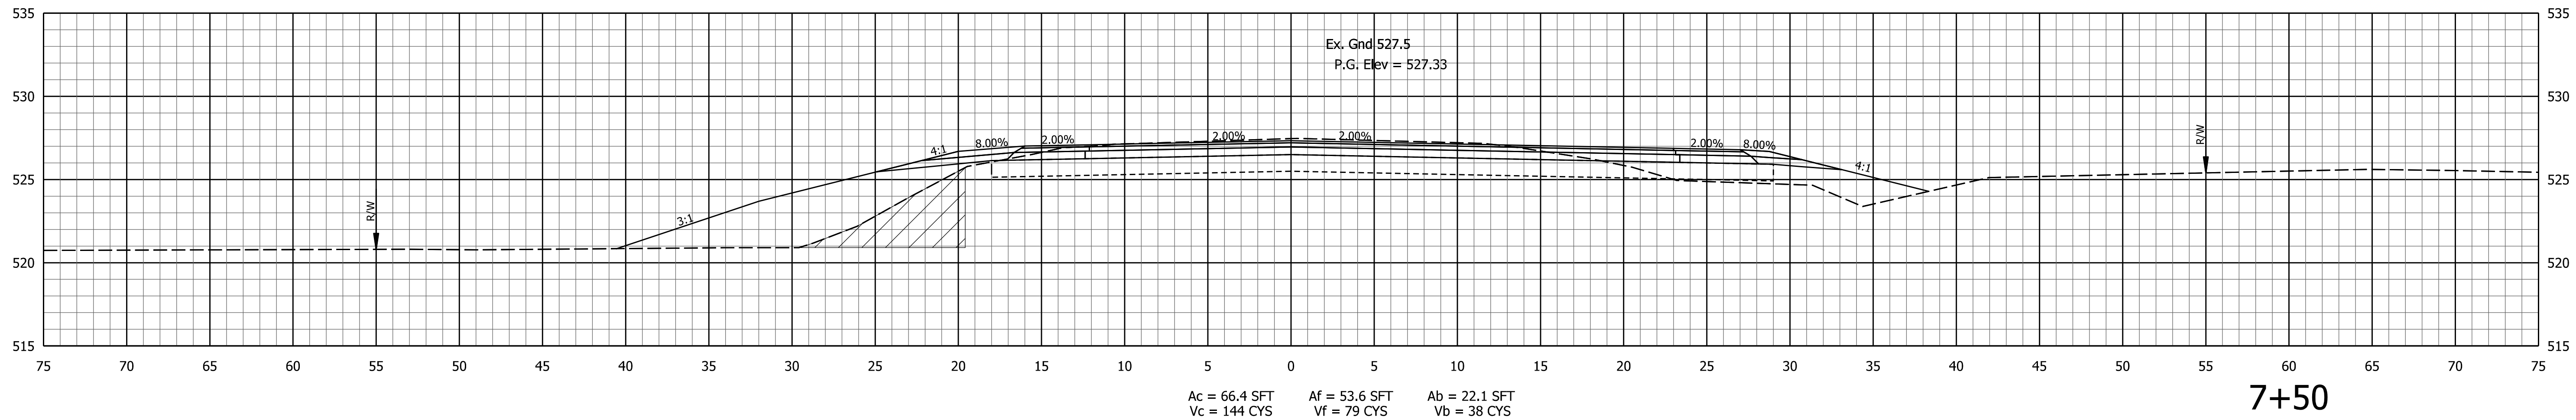

NOT FOR
CONSTRUCTION

DLZ INDIANA, LLC

RECOMMENDED
FOR APPROVAL _____
DESIGN ENGINEER _____ DATE _____

DESIGNED: AMH DRAWN: JLM

CHECKED: FS CHECKED: FS

INDIANA
DEPARTMENT OF TRANSPORTATION

CROSS SECTIONS
LINE "PR-A"



HORIZONTAL SCALE 1" = 5'	BRIDGE FILE 15-00108	
VERTICAL SCALE	DESIGNATION 1600719	
SURVEY BOOK 1600719	28	of 38
CONTRACT B-40273	PROJECT 1600719	

STA. 7+00 TO STA. 7+50

X:\Projects\GFL\2018\1863\202290 Dearborn 108\Civil\Civil\Drawings\CS\2022 XS ALL.dgn
11/6/2020

STA. 9+00 TO STA. 9+28.62

BEGIN PAVEMENT EXCEPTION 9+28.62

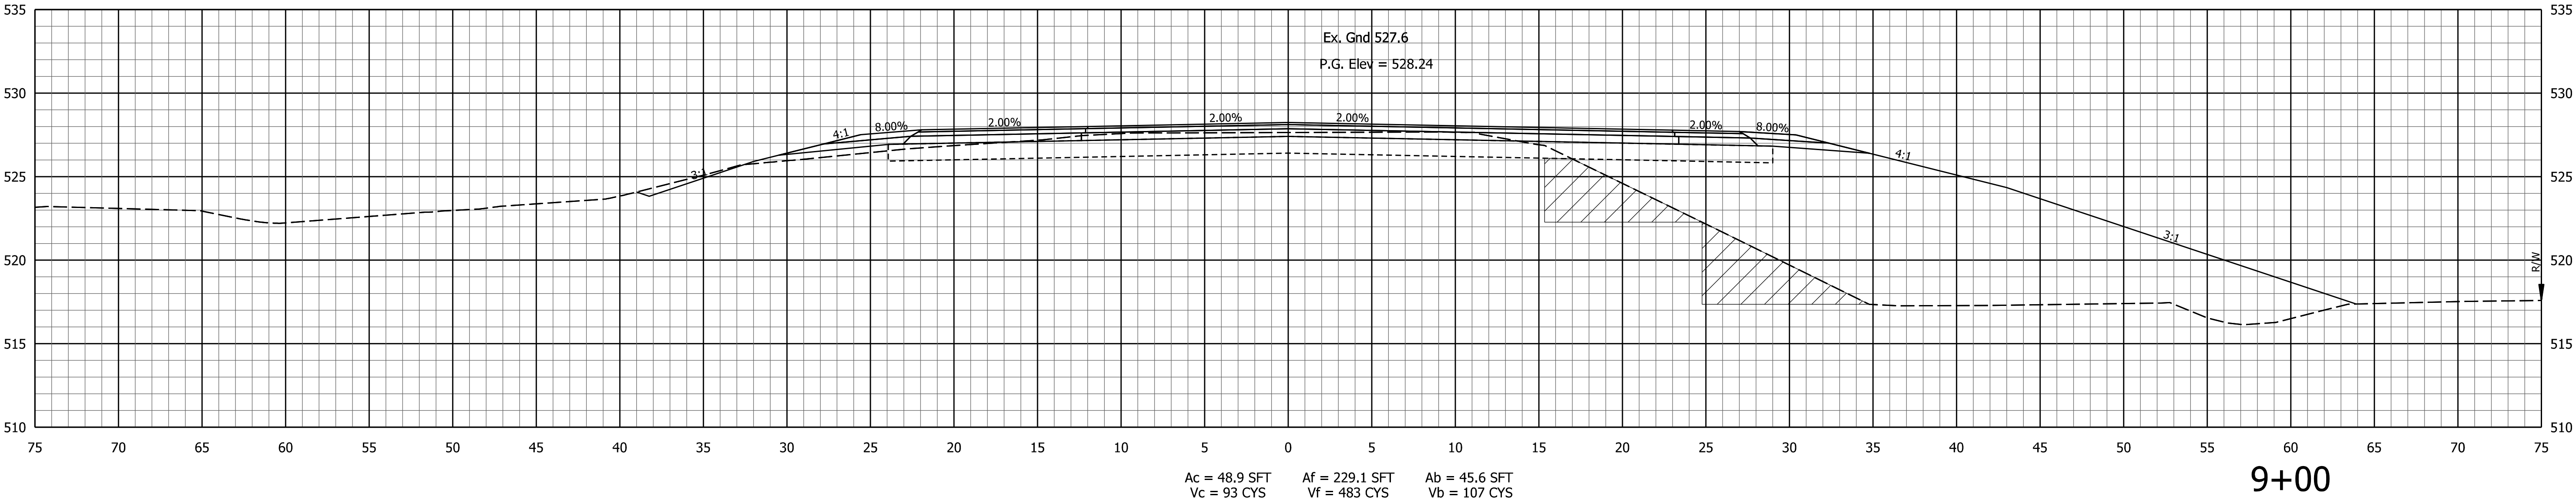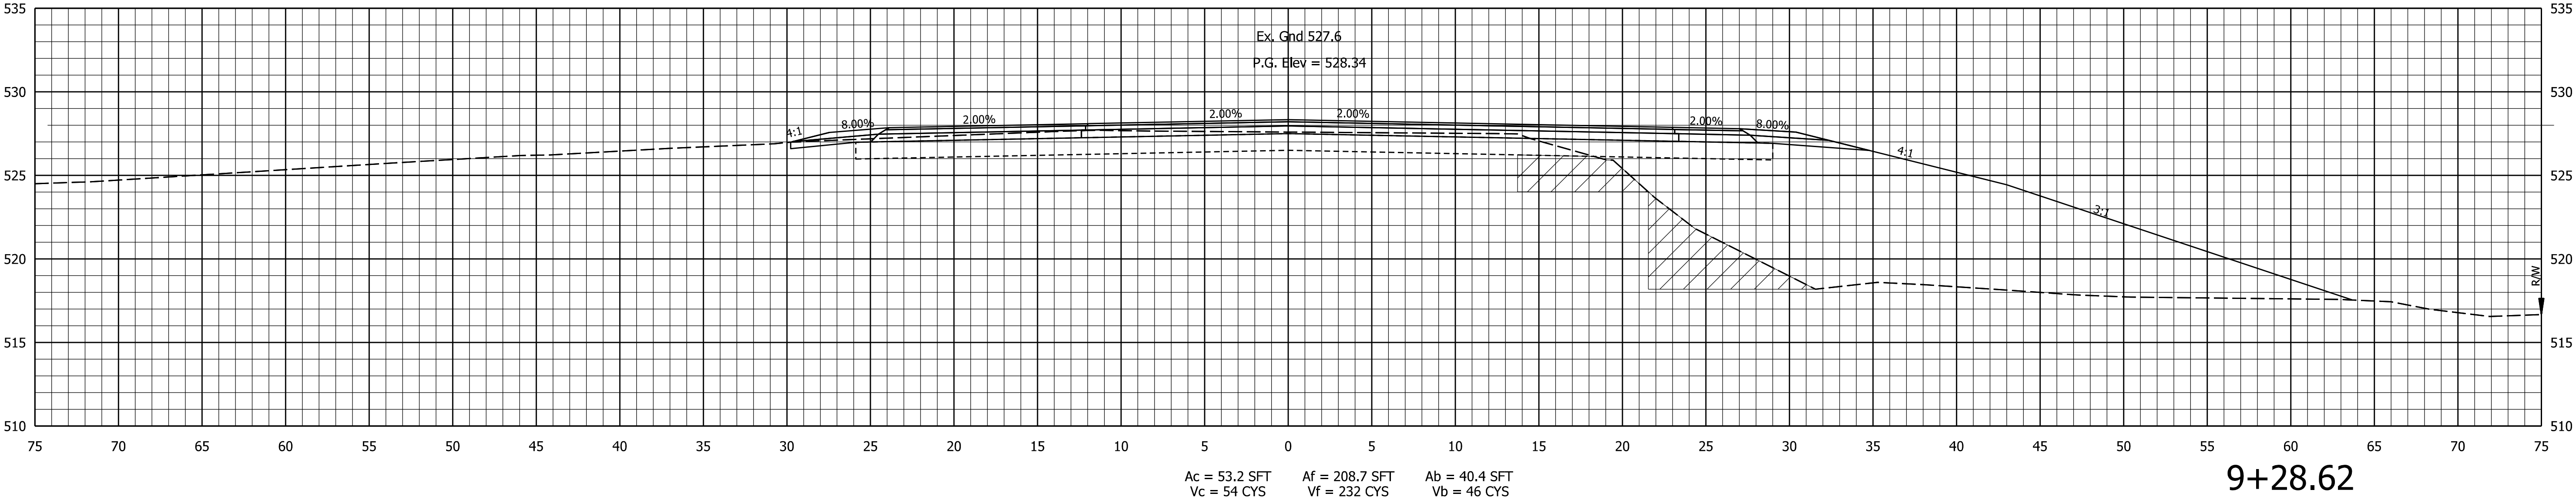

NOT FOR
CONSTRUCTION
DLZ INDIANA, LLC

RECOMMENDED FOR APPROVAL	DESIGN ENGINEER	DATE
DESIGNED: AMH	DRAWN: JLM	
CHECKED: FS	CHECKED: FS	


INDIANA
DEPARTMENT OF TRANSPORTATION

CROSS SECTIONS
LINE "PR-A"


HORIZONTAL SCALE 1" = 5'	BRIDGE FILE 15-00108
VERTICAL SCALE	DESIGNATION 1600719
SURVEY BOOK 1600719	SHEETS 30 of 38
CONTRACT B-40273	PROJECT 1600719

X:\Projects\GFL\2018\1863\202290 Dearborn 108\Civil\Civil\DWG\CS\2022 XS ALL.dgn
11/6/2020

STA. 10+80.38 TO STA. 11+00

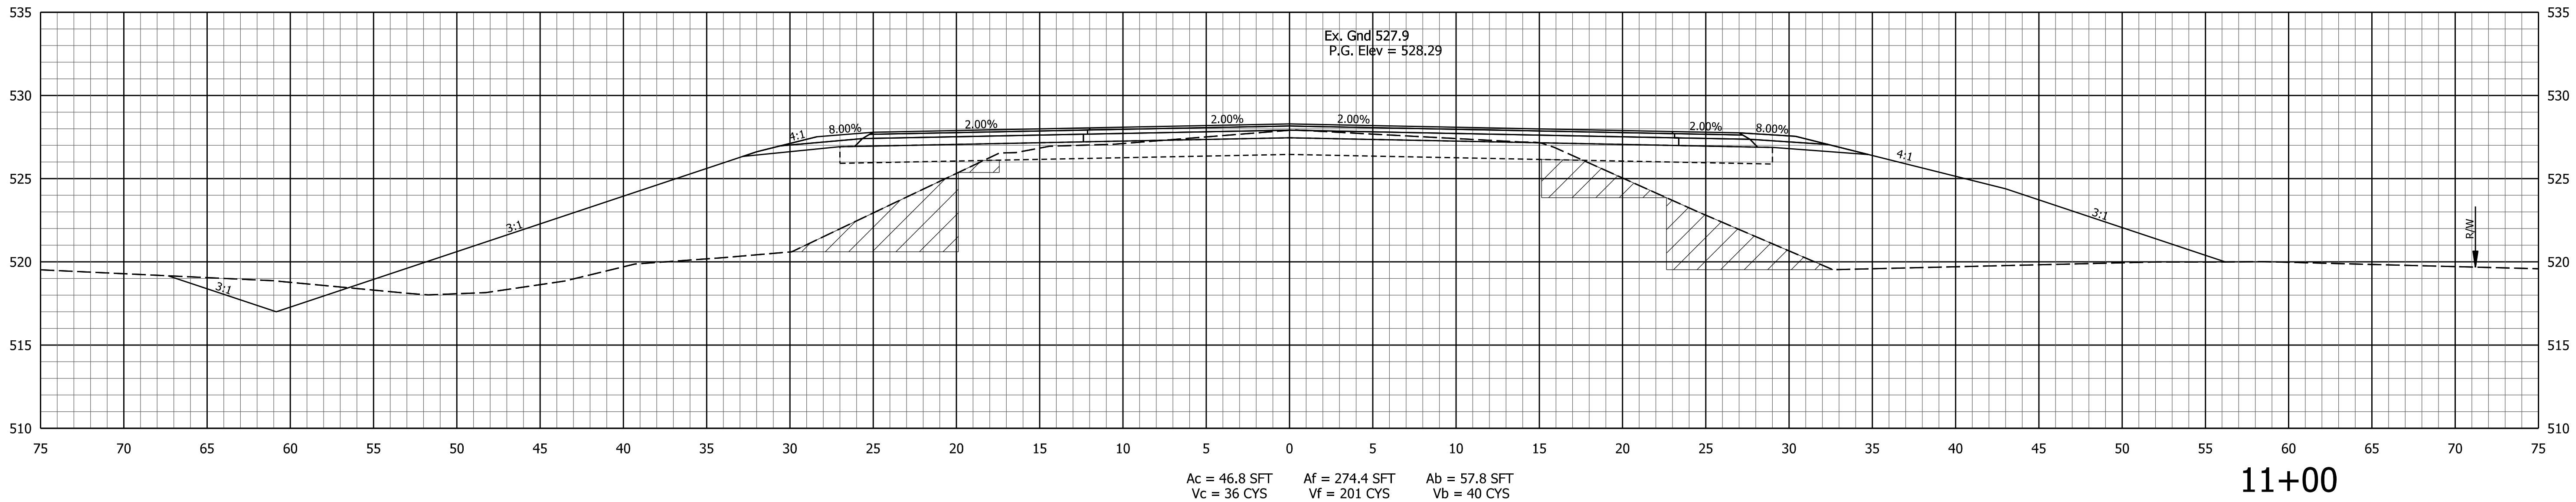

END PAVEMENT EXCEPTION 10+80.38

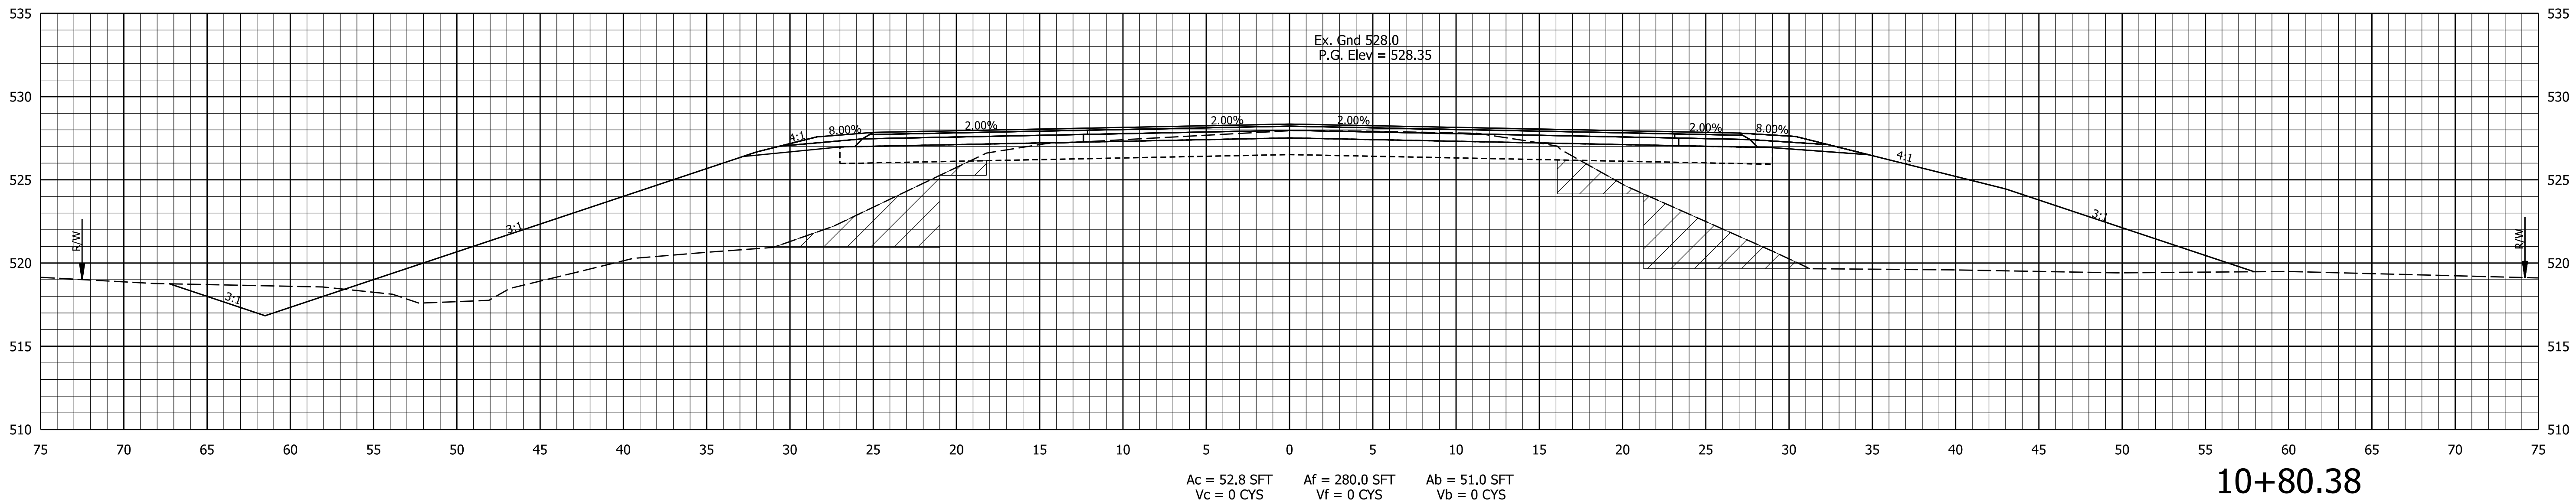

NOT FOR
CONSTRUCTION

DLZ INDIANA, LLC

RECOMMENDED
FOR APPROVAL _____
DESIGN ENGINEER _____ DATE _____

DESIGNED: AMH DRAWN: JLM

CHECKED: FS CHECKED: FS



INDIANA
DEPARTMENT OF TRANSPORTATION

CROSS SECTIONS
LINE "PR-A"

HORIZONTAL SCALE 1" = 5'	BRIDGE FILE 15-00108	
VERTICAL SCALE	DESIGNATION 1600719	
SURVEY BOOK 1600719	31	of 38
CONTRACT B-40273	PROJECT 1600719	

X:\Projects\GFL\2018\1863\202290 Dearborn 108\Civil\Civil\DOTA\CS\2022 XS ALL.dgn
11/6/2020

STA. 11+50 TO STA. 12+00

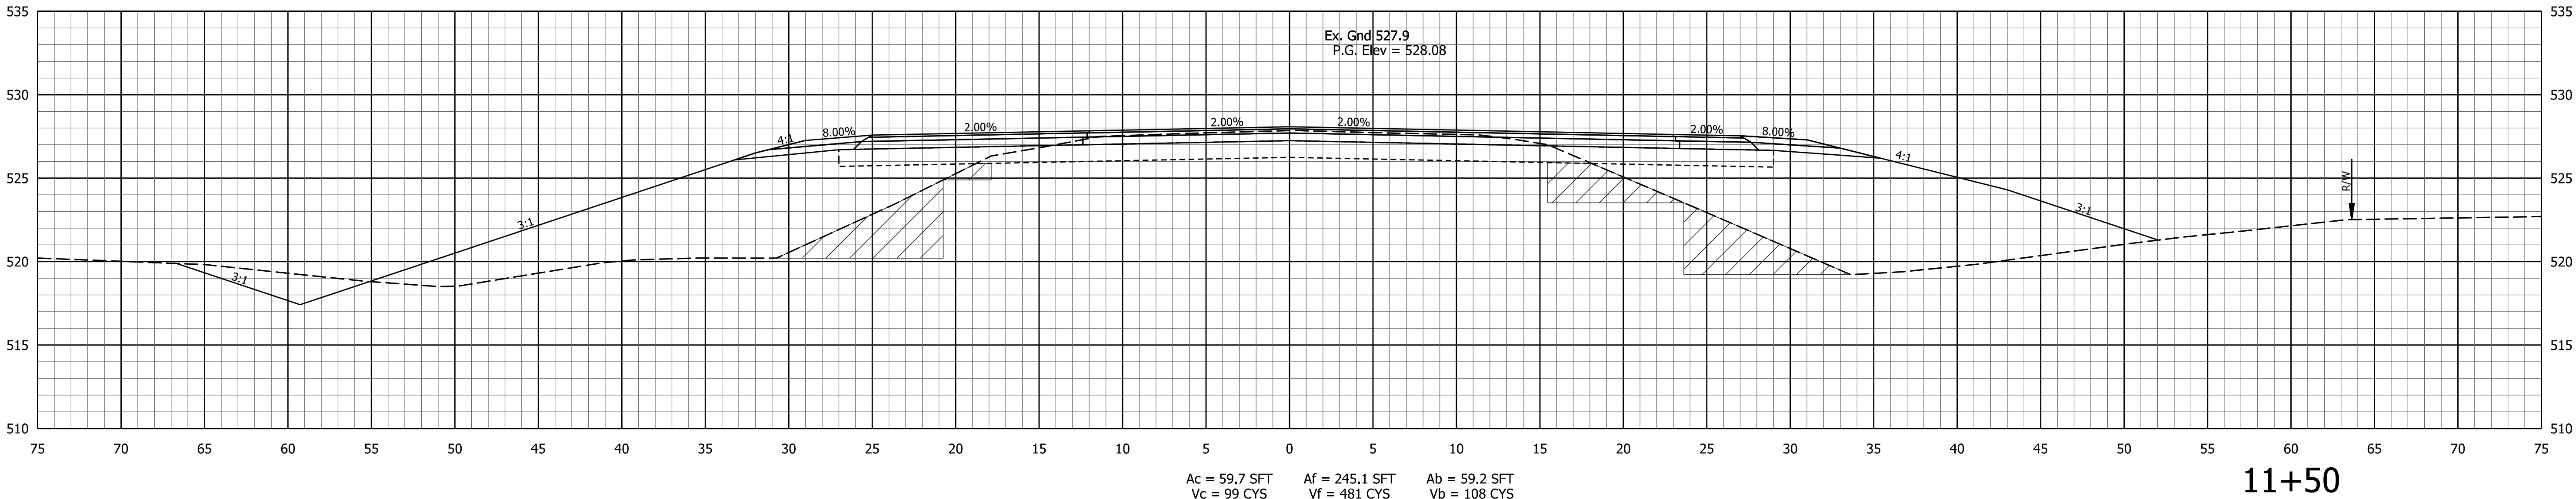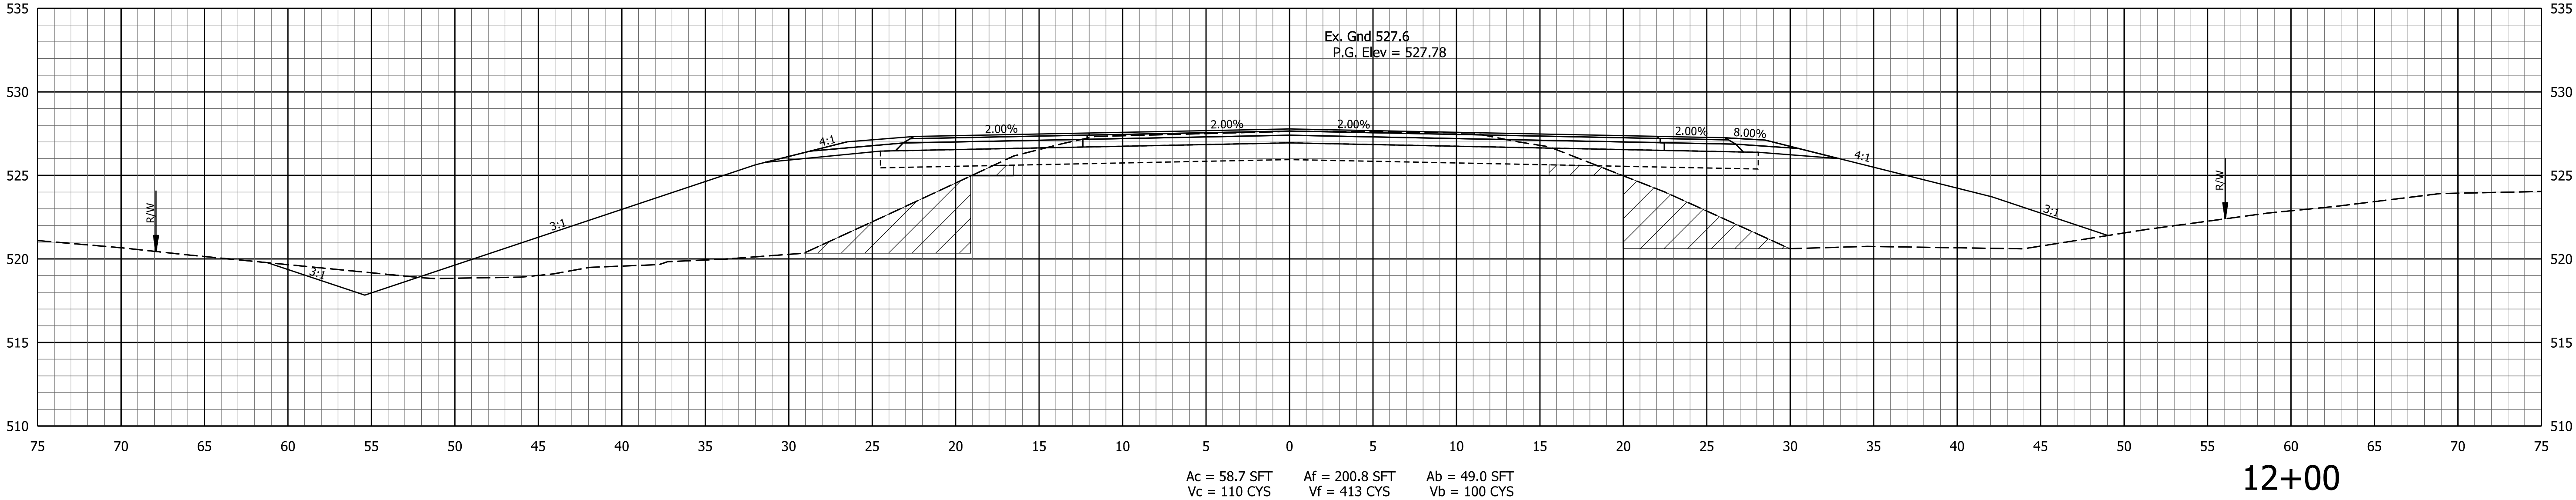

NOT FOR
CONSTRUCTION

DLZ INDIANA, LLC

RECOMMENDED FOR APPROVAL	DESIGN ENGINEER	DATE
DESIGNED: AMH	DRAWN: JLM	
CHECKED: FS	CHECKED: FS	



INDIANA
DEPARTMENT OF TRANSPORTATION

CROSS SECTIONS
LINE "PR-A"

HORIZONTAL SCALE 1" = 5'	BRIDGE FILE 15-00108
VERTICAL SCALE	DESIGNATION 1600719
SURVEY BOOK 1600719	SHEETS 32 of 38
CONTRACT B-40273	PROJECT 1600719

X:\Projects\GFL\2018\1863\202290 Dearborn 108\Civil\Civil\Drawings\CS\2022 XS ALL.dgn
11/6/2020

STA. 12+50 TO STA. 13+00

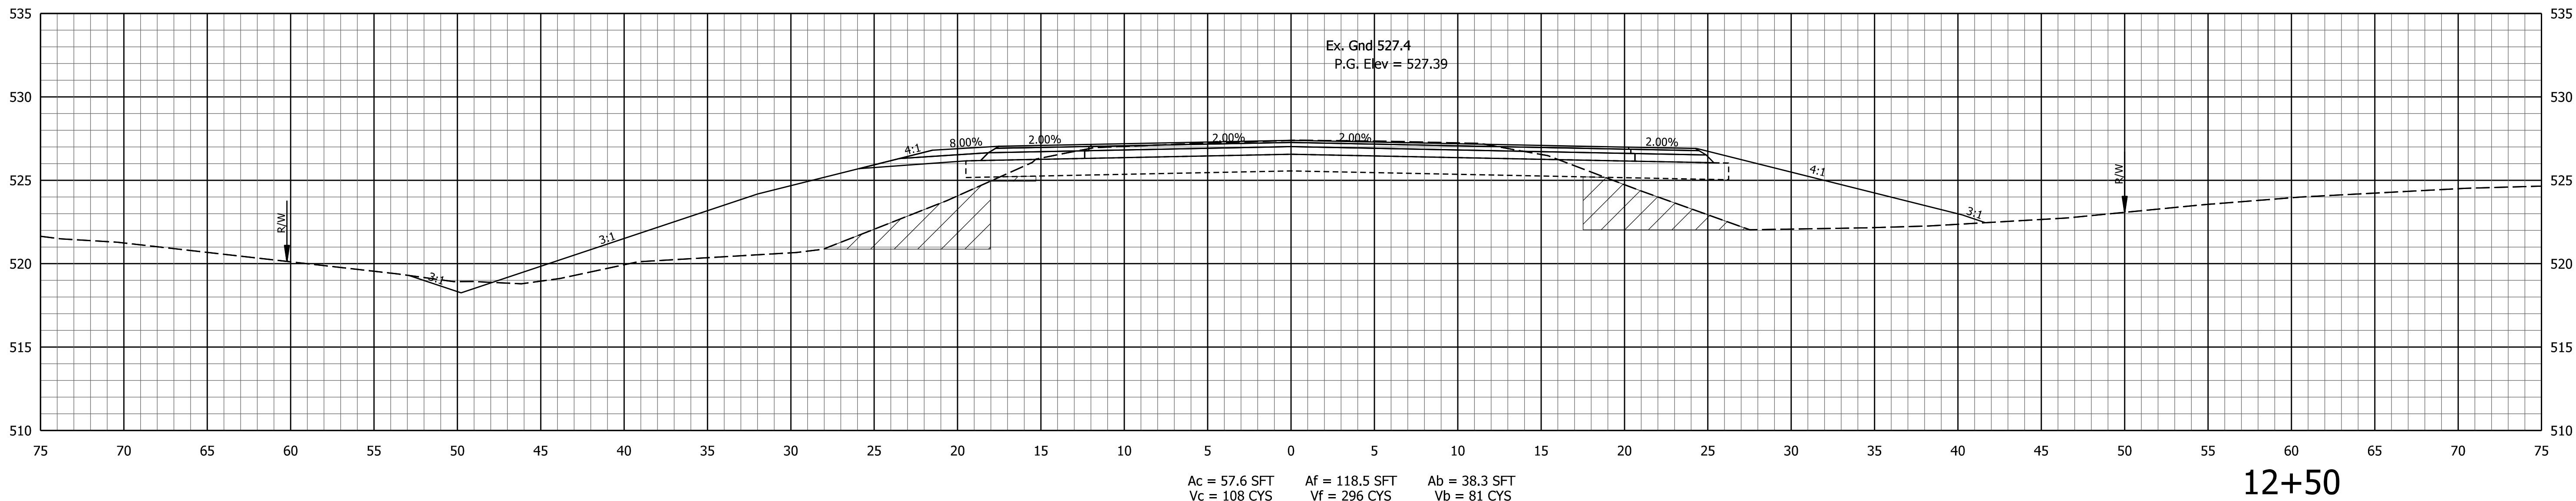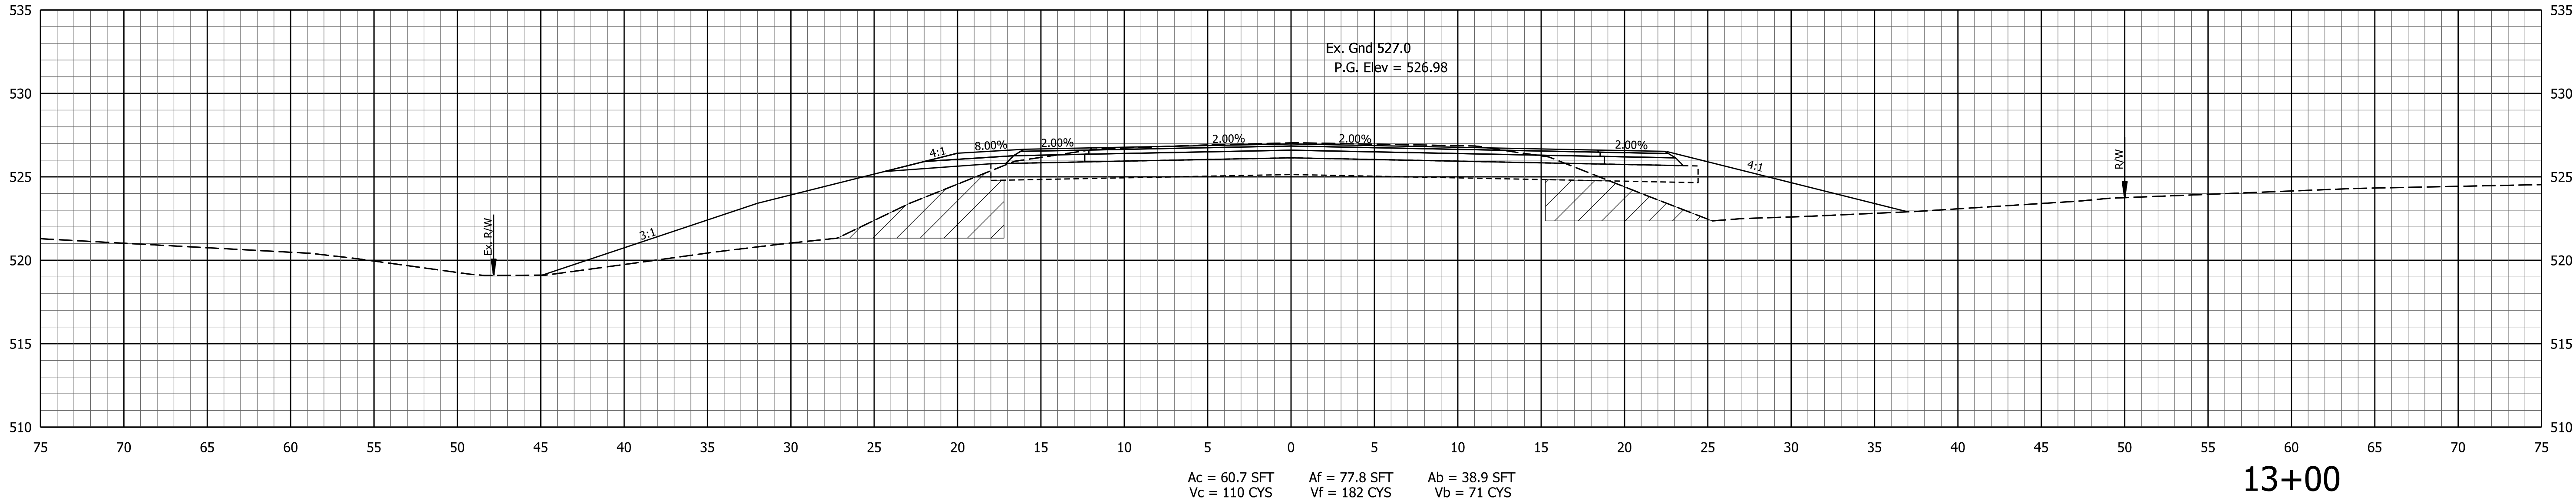

NOT FOR
CONSTRUCTION

DLZ INDIANA, LLC

RECOMMENDED FOR APPROVAL _____	
DESIGNED: AMH	DRAWN: JLM
CHECKED: FS	CHECKED: FS



INDIANA DEPARTMENT OF TRANSPORTATION	
CROSS SECTIONS LINE "PR-A"	

HORIZONTAL SCALE 1" = 5'	BRIDGE FILE 15-00108
VERTICAL SCALE	DESIGNATION 1600719
SURVEY BOOK 1600719	SHEETS 33 of 38
CONTRACT B-40273	PROJECT 1600719

X:\Projects\GFL\2018\1863\202290 Dearborn 108\Civil\Civil\DWG\CS\2022 XS ALL.dgn
11/6/2020

STA. 13+50 TO STA. 14+00

END PROJECT

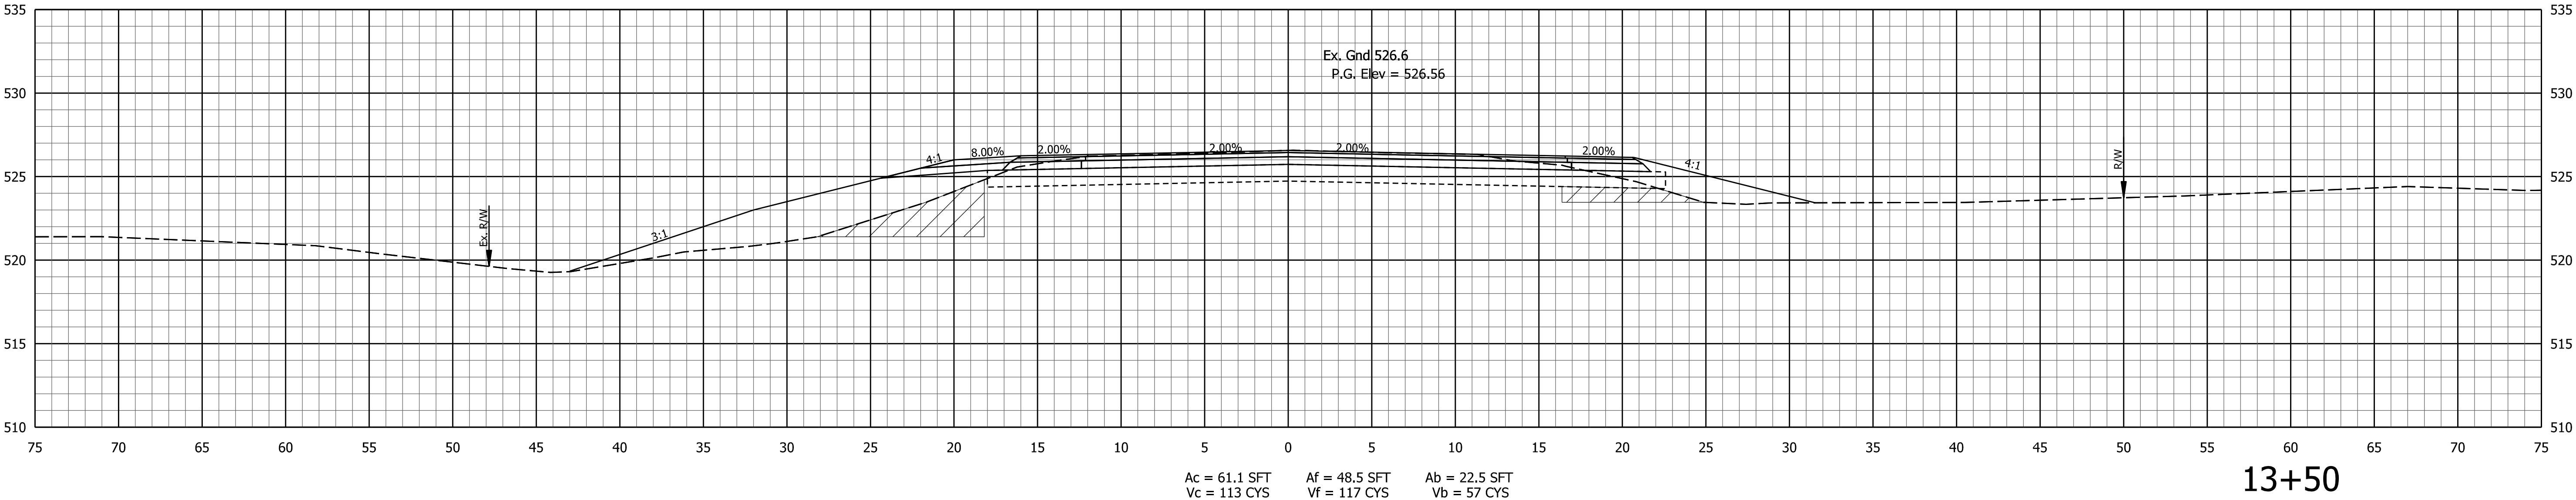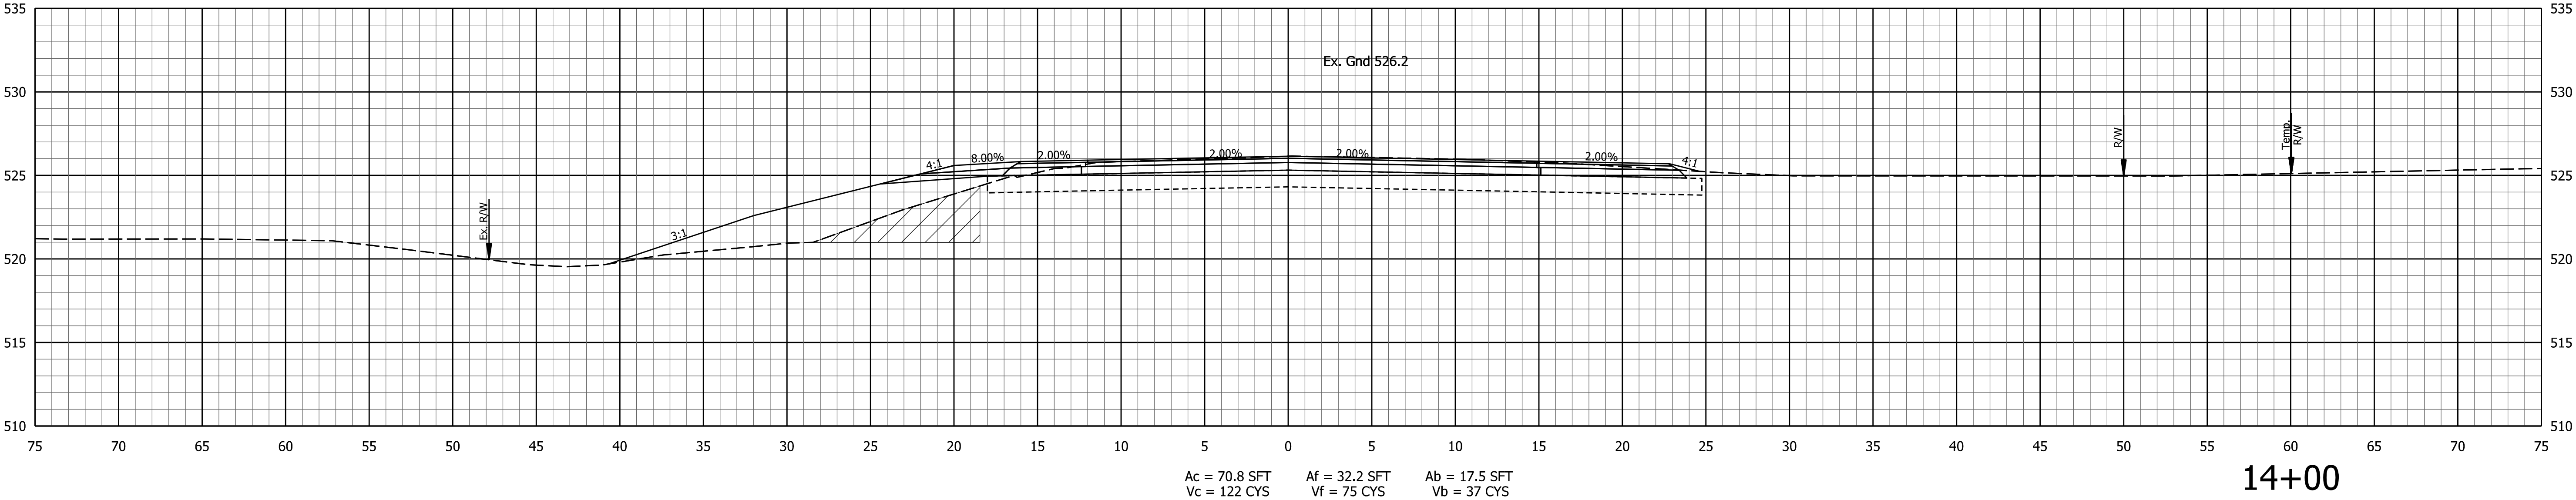

NOT FOR
CONSTRUCTION

DLZ INDIANA, LLC

RECOMMENDED FOR APPROVAL _____		DESIGN ENGINEER _____		DATE _____	
DESIGNED: _____ AMH		DRAWN: _____ JLM			
CHECKED: _____ FS		CHECKED: _____ FS			


INDIANA
DEPARTMENT OF TRANSPORTATION

CROSS SECTIONS
LINE "PR-A"


HORIZONTAL SCALE 1" = 5'		BRIDGE FILE 15-00108	
VERTICAL SCALE		DESIGNATION 1600719	
SURVEY BOOK 1600719		SHEETS 34 of 38	
CONTRACT B-40273		PROJECT 1600719	

X:\Projects\GFL\2018\1863\202290 Dearborn 108\Civil\Civil\DOGN\CS\2022 XS ALL.dgn
11/6/2020

STA. 14+50 TO STA. 15+00

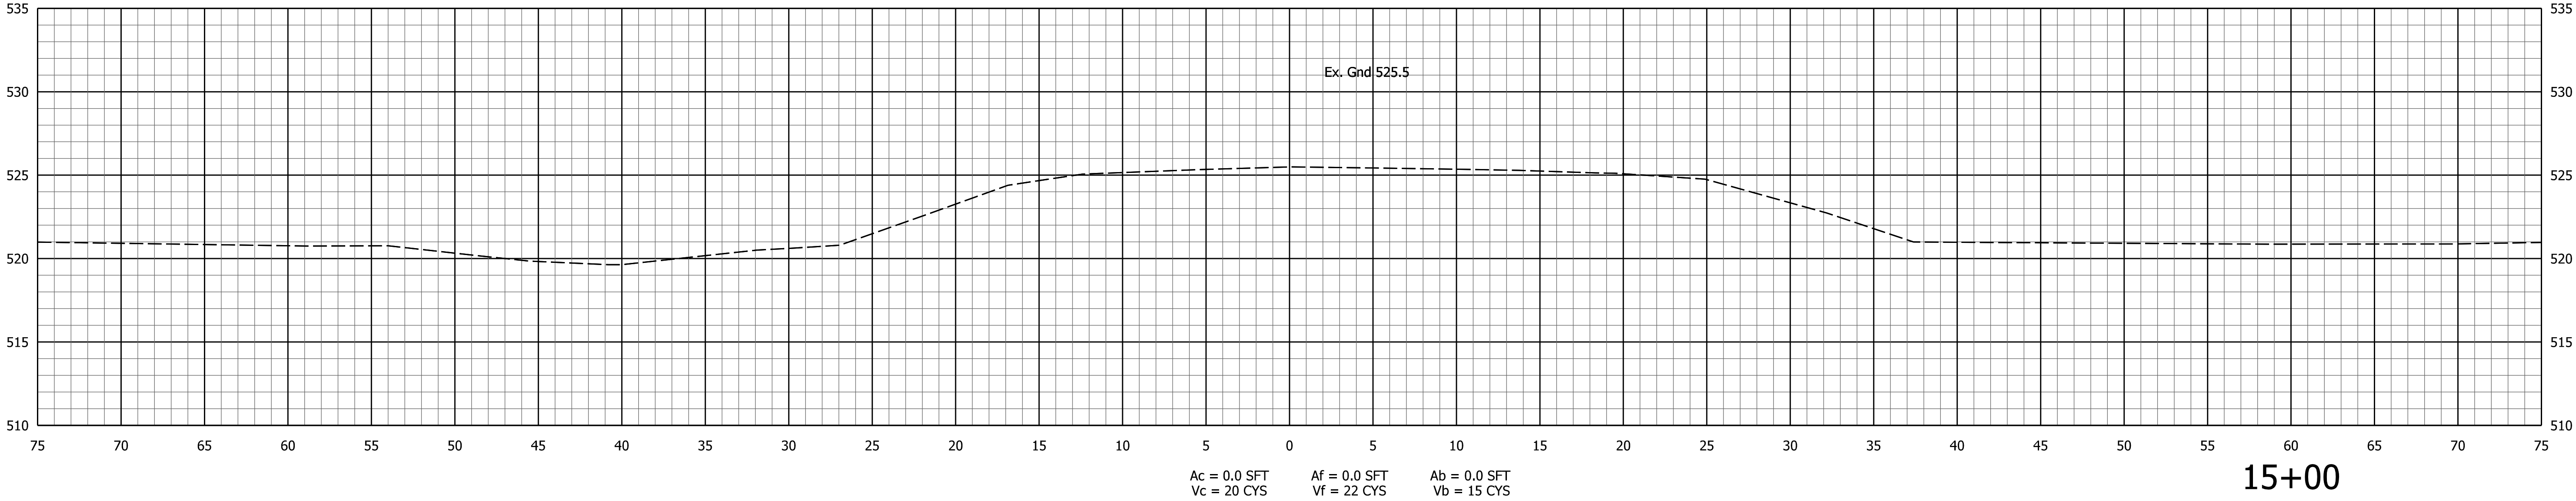

END INCIDENTAL CONSTRUCTION 14+75

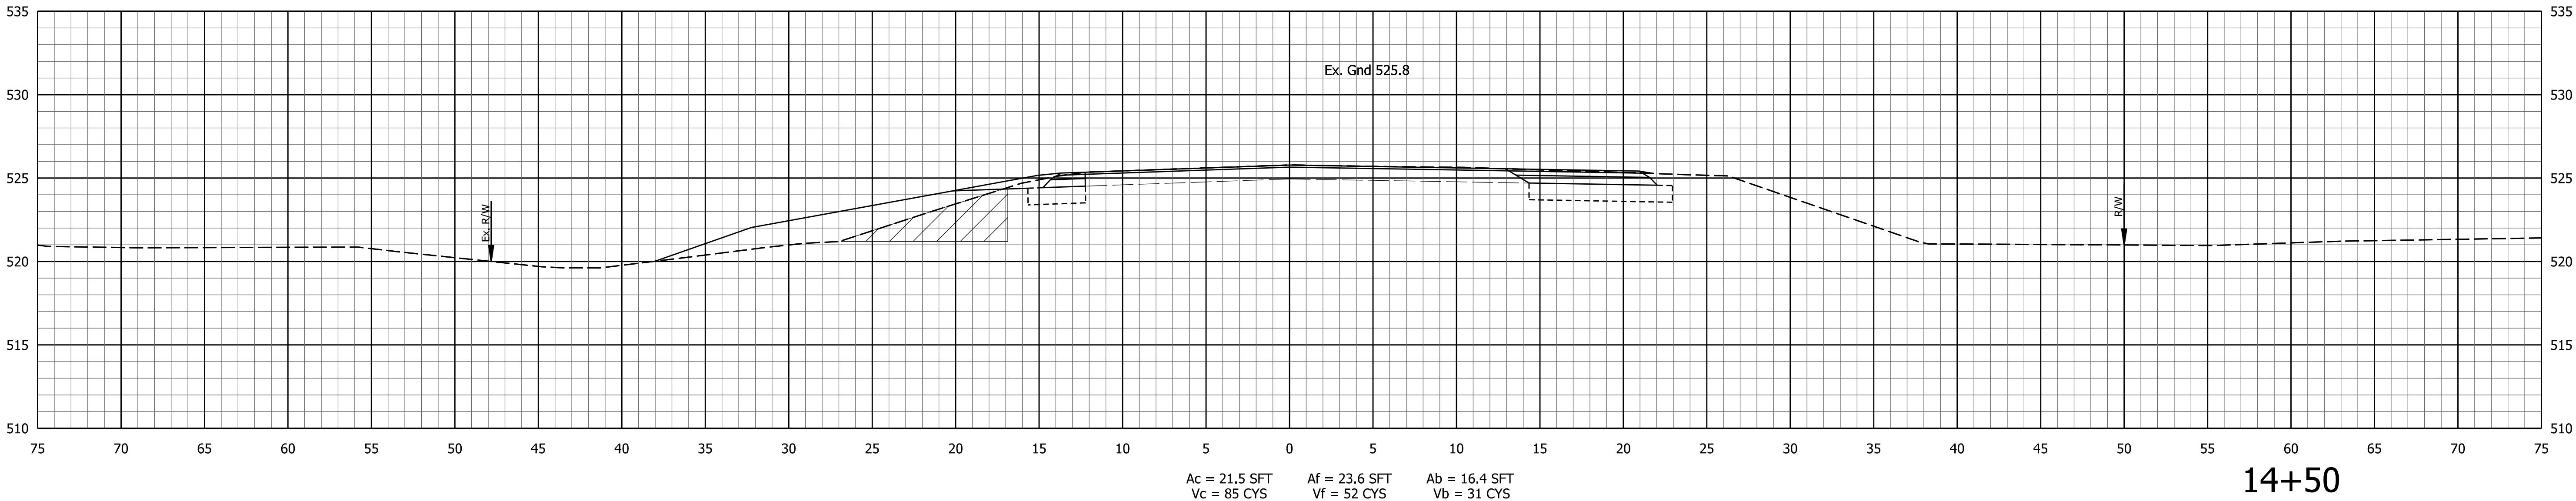

NOT FOR
CONSTRUCTION

DLZ INDIANA, LLC



RECOMMENDED FOR APPROVAL	DESIGN ENGINEER	DATE
DESIGNED: AMH	DRAWN: JLM	
CHECKED: FS	CHECKED: FS	

INDIANA
DEPARTMENT OF TRANSPORTATION

CROSS SECTIONS
LINE "PR-A"

HORIZONTAL SCALE 1" = 5'	BRIDGE FILE 15-00108
VERTICAL SCALE	DESIGNATION 1600719
SURVEY BOOK 1600719	SHEETS 35 of 38
CONTRACT B-40273	PROJECT 1600719

X:\Projects\GFL\2018\1863\202290 Dearborn 108\Civil\Civil\IGN\CS\2022 XS ALL.dgn
11/6/2020

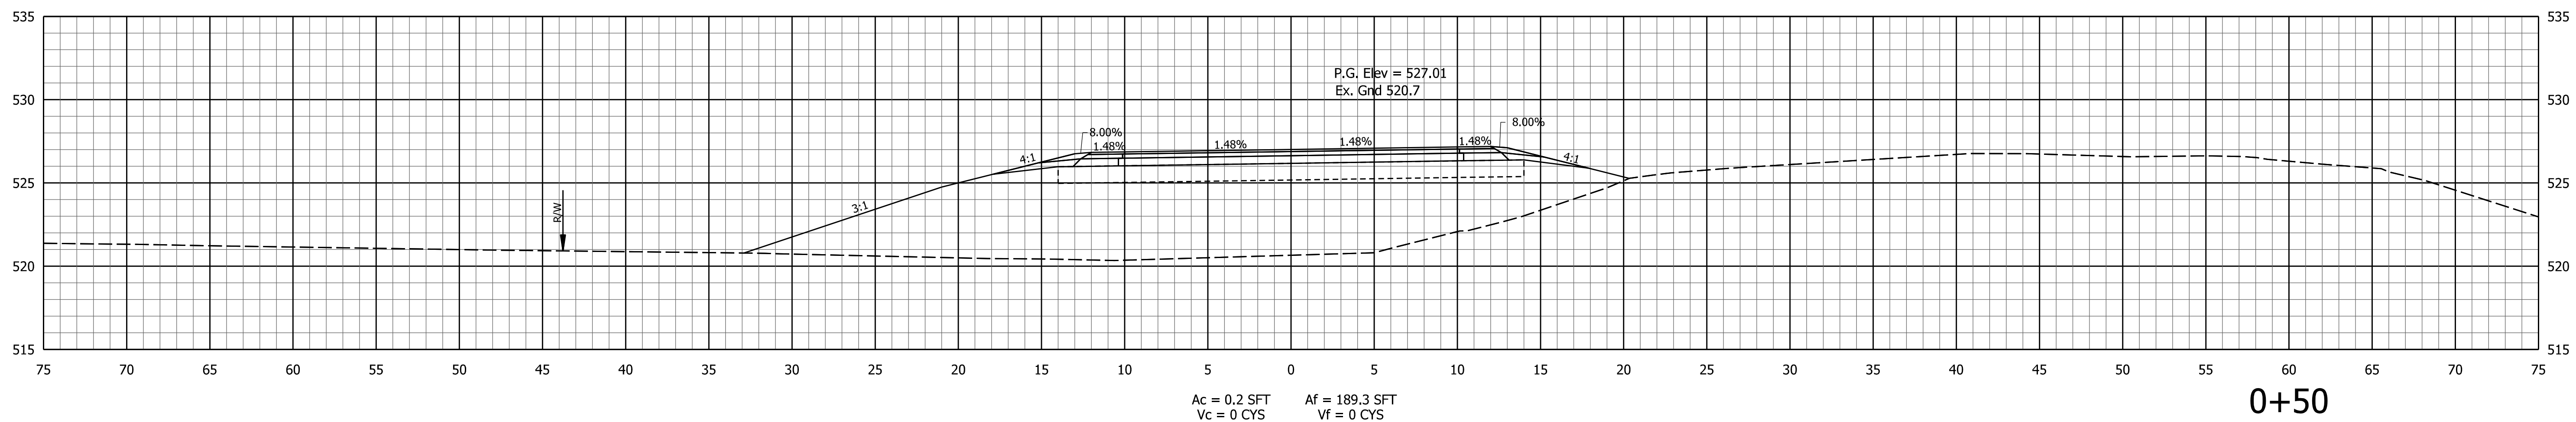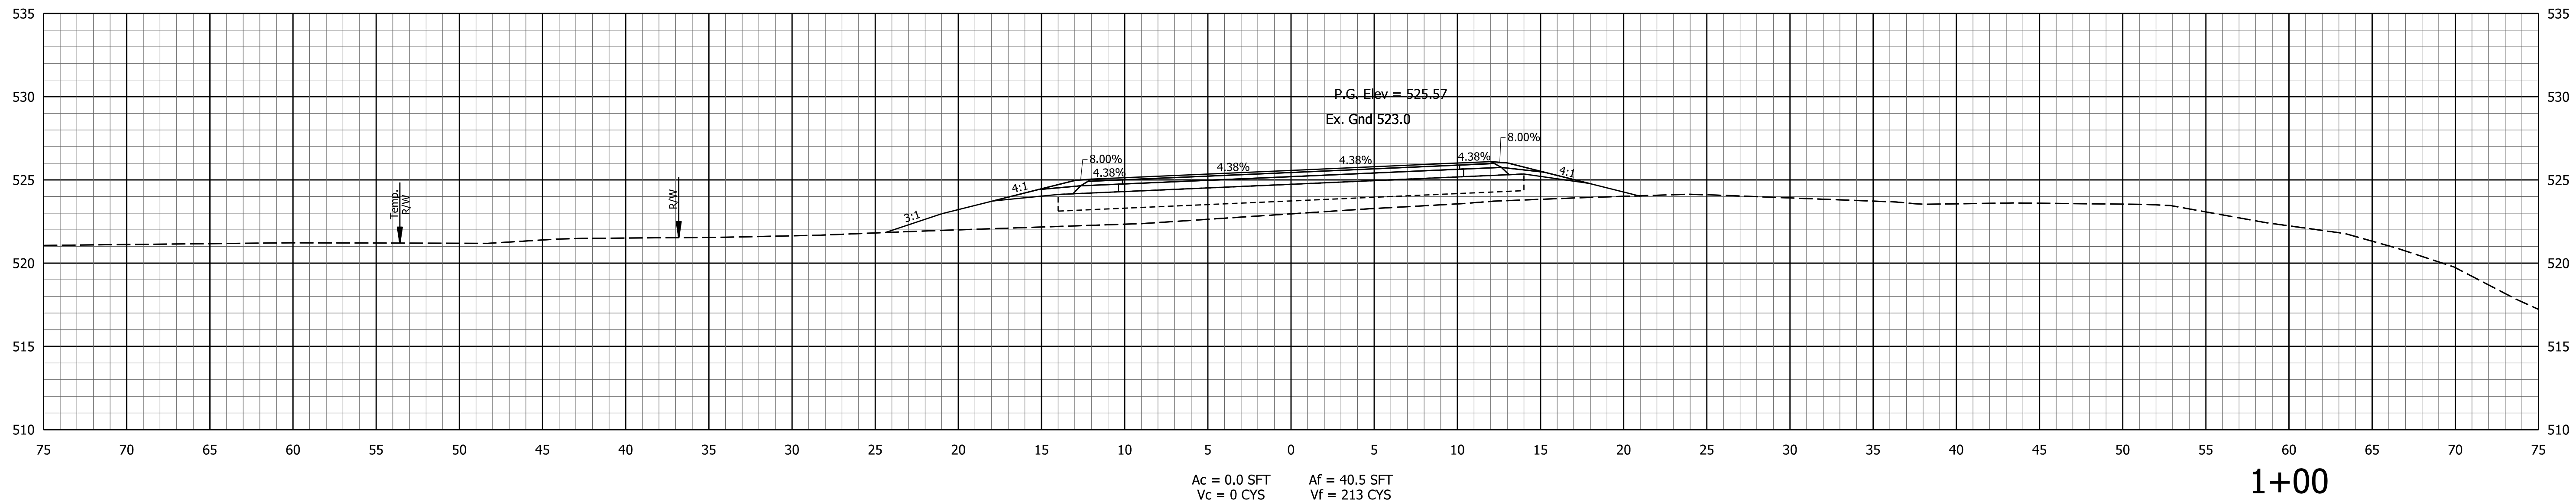

NOT FOR
CONSTRUCTION
DLZ INDIANA, LLC

RECOMMENDED FOR APPROVAL _____ DESIGN ENGINEER _____ DATE _____	
DESIGNED: _____ AMH	DRAWN: _____ JLM
CHECKED: _____ FS	CHECKED: _____ FS




INDIANA DEPARTMENT OF TRANSPORTATION	
CROSS SECTIONS LINE "PR-S-1-A"	

HORIZONTAL SCALE 1" = 5'		BRIDGE FILE 15-00108	
VERTICAL SCALE		DESIGNATION 1600719	
SURVEY BOOK 1600719		SHEETS 36 of 38	
CONTRACT B-40273		PROJECT 1600719	

STA. 0+50.00 TO STA. 1+00.00

X:\Projects\GFL\2018\1863\202290 Dearborn 108\Civil\Civil\DWG\CS\2022 XS ALL.dgn
11/6/2020

STA. 2+50.00 TO STA. 3+20.00

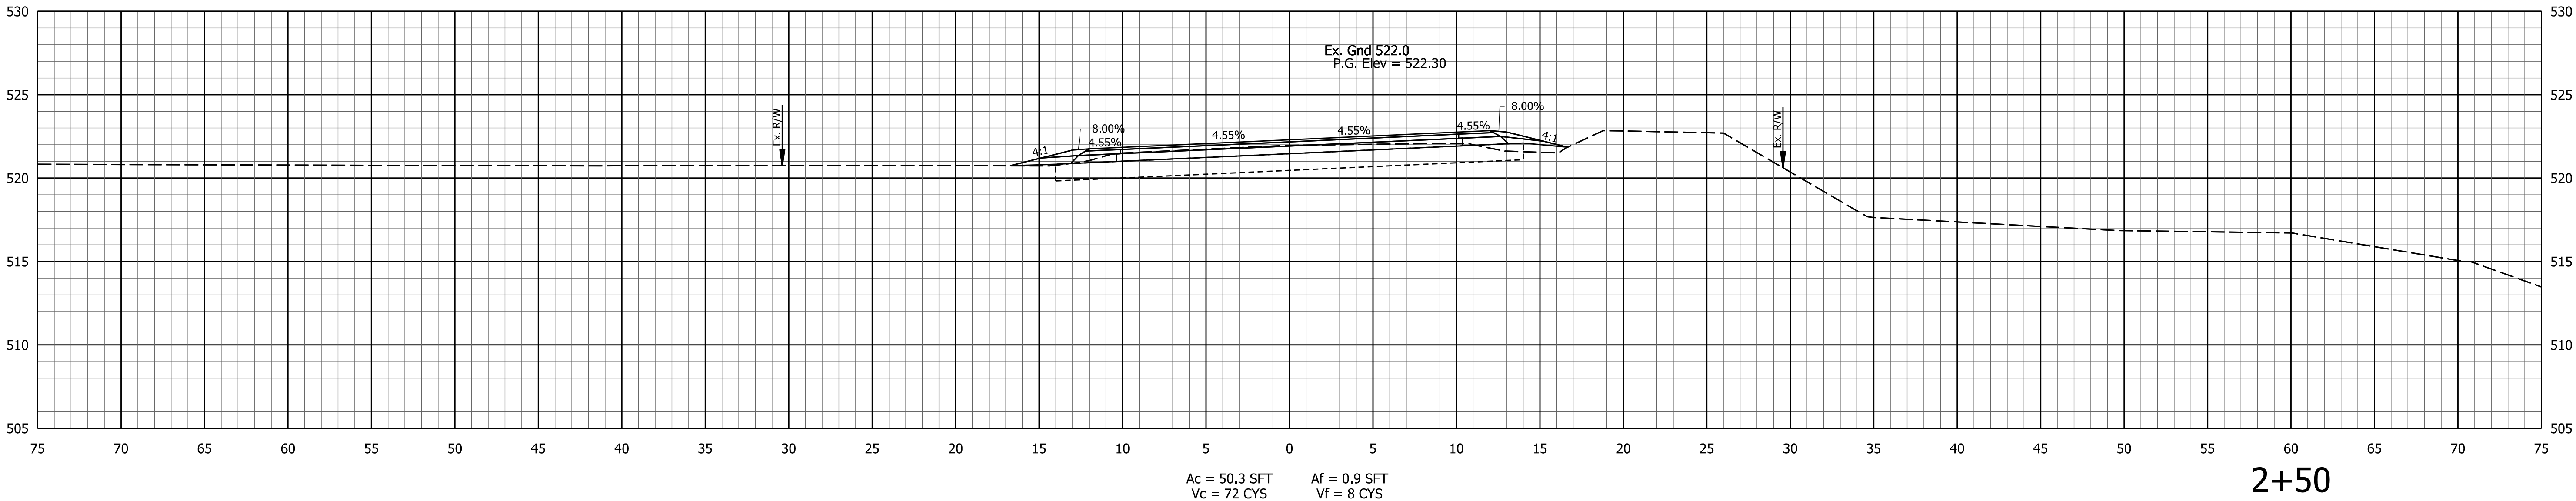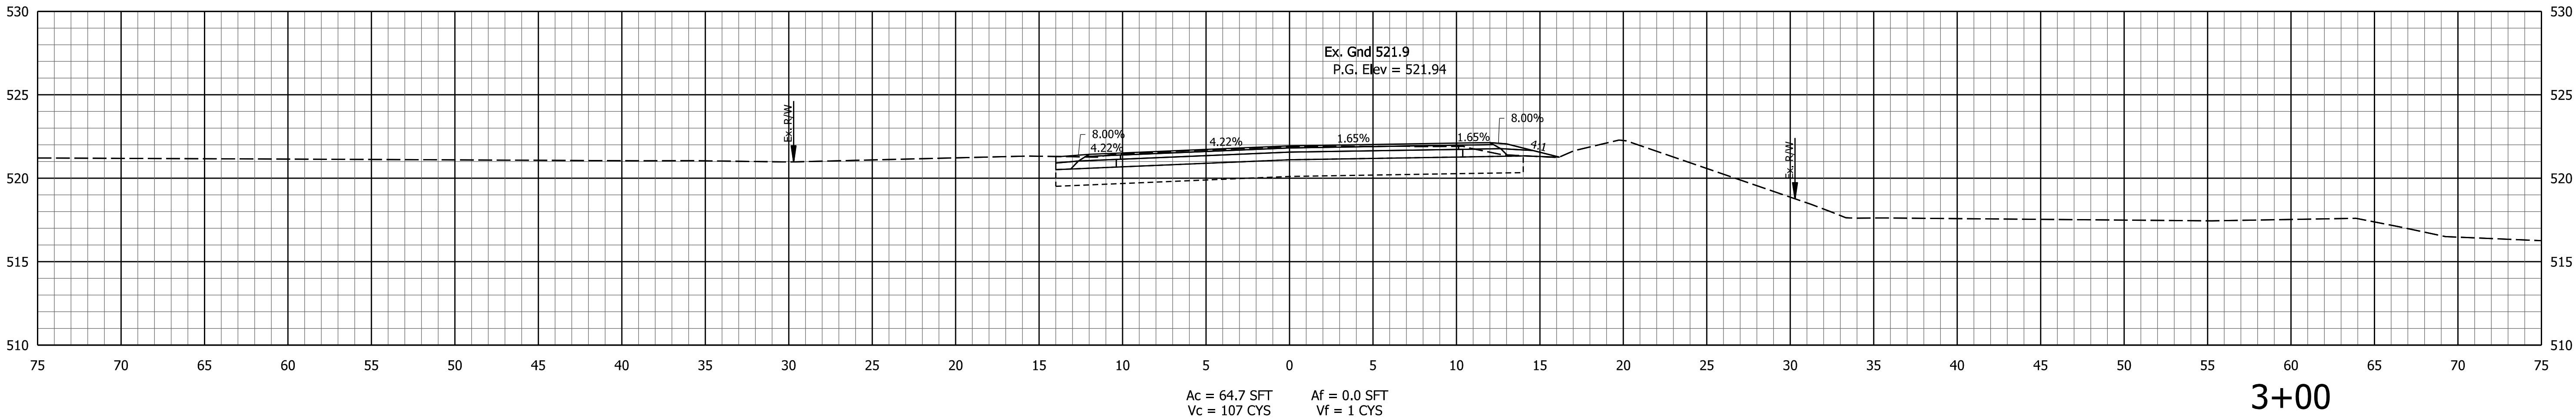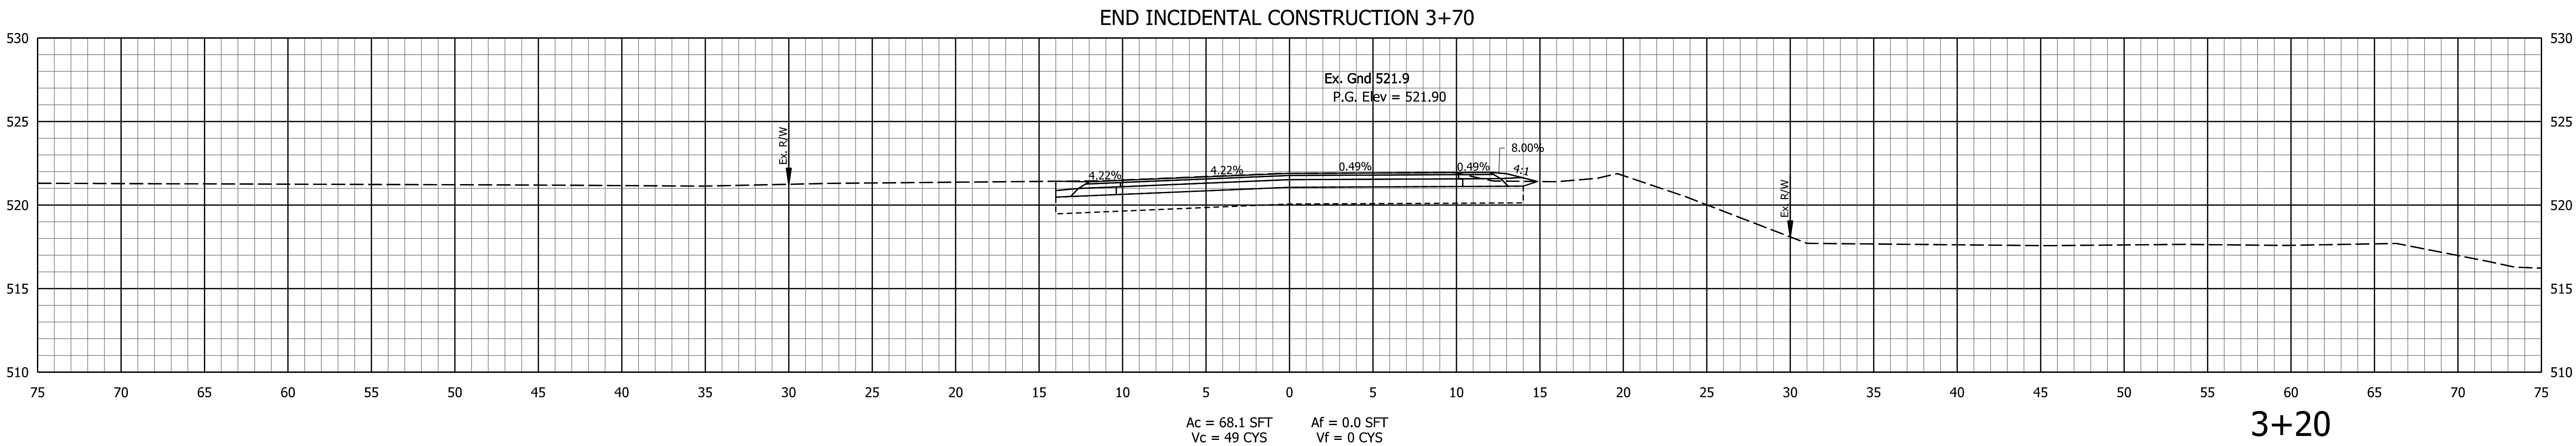

NOT FOR
CONSTRUCTION

DLZ INDIANA, LLC

RECOMMENDED FOR APPROVAL	DESIGN ENGINEER	DATE
DESIGNED: AMH	DRAWN: JLM	
CHECKED: FS	CHECKED: FS	

INDIANA
DEPARTMENT OF TRANSPORTATION

CROSS SECTIONS
LINE "PR-S-1-A"

HORIZONTAL SCALE 1" = 5'	BRIDGE FILE 15-00108	
VERTICAL SCALE	DESIGNATION 1600719	
SURVEY BOOK 1600719	38	of 38
CONTRACT B-40273	SHEETS PROJECT 1600719	